




P R I N C E T O N , W V O F F I C E (S T A F F O R D)

C O R P O R A T E S I G N C O N V E R S I O N O F :



PRINCETON OFFICE (Stafford)
1223 Stafford Drive Princeton, WV 24740
Telephone: 304.425.0856

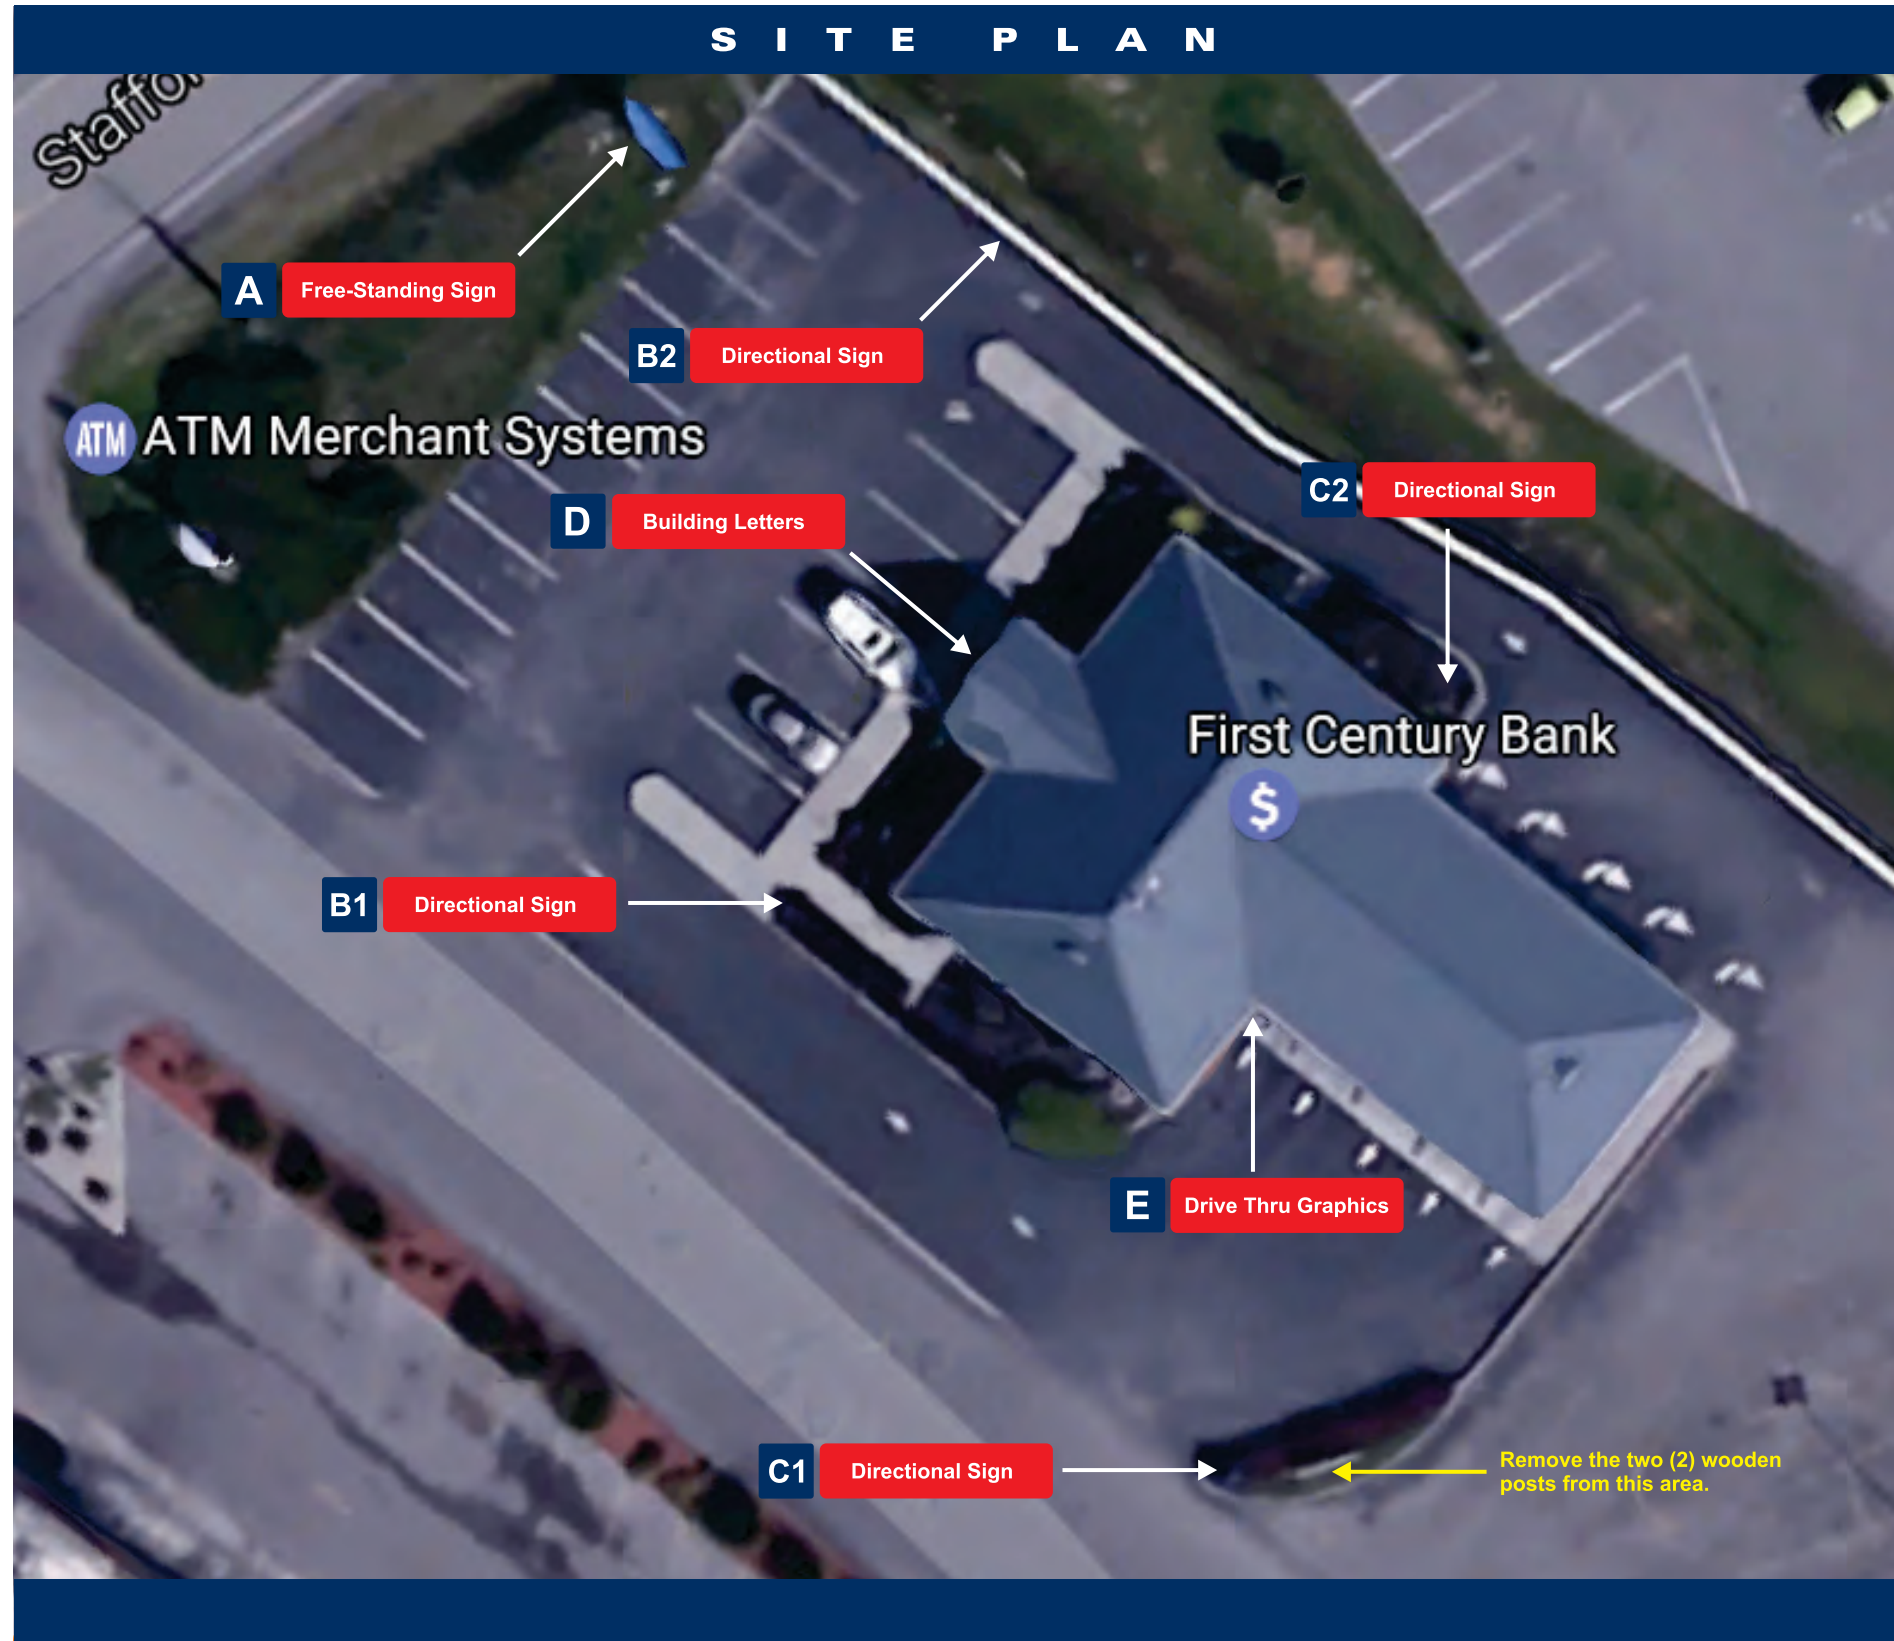

PROJECT NARRATIVE:

THIS OFFICE CURRENTLY HAS . . .

A FREE-STANDING SIGN THAT WILL BE COMPLETELY REMOVED AND REPLACED BY A NEW FREE-STANDING SIGN WITH LED DISPLAY.

ONE (1) SET OF BUILDING LETTERS ABOVE THE ENTRANCE WILL BE REMOVED AND REPLACED WITH A NEW SET OF LASER-CUT ACRYLIC LETTERS.

FOUR (4) DIRECTIONAL SIGNS WHICH WILL BE REMOVED AND REPLACED WITH FOUR (4) NEW POST AND PANEL DIRECTIONAL SIGNS.

A NEW SET OF VINYL HOURS OF OPERATION GRAPHICS WILL BE APPLIED TO THE DRIVE THRU WINDOW.

THERE ARE TWO (2) WOODEN POSTS WHICH WILL BE REMOVED AND DISCARDED AS REQUIRED. NOTHING WILL BE INSTALLED IN THEIR PLACE.

GENERAL NOTES:

THE SIGNAGE AS SHOWN FOR THIS LOCATION HAS BEEN DESIGNED TO MEET LOCAL SIGN ORDINANCES.

IT WILL BE THE RESPONSIBILITY OF THE SIGN VENDOR TO OBTAIN THE REQUIRED PERMITS.

THE SIGN PLANS AS SHOWN HEREIN HAVE PREVIOUSLY BEEN SUBMITTED TO THE LOCAL BUILDING INSPECTOR AND HAS VERBALLY BEEN APPROVED.

DATE

FEBRUARY 21ST, 2017

SCALE

AS INDICATED

FACILITY

SUMMIT COMM. BANK

PROJECT

SIGNAGE CONVERSION

LOCATION

PRINCETON, WV

DRAWING #

SCB.PCTNSD.SP.01

This document remains the Property of Summit Financial Group, Inc. and shall not be shared with anyone outside the boundaries of this project without written consent of a Summit Financial Group, Inc. Authorized Team Member.

The sign shown in this drawing is an integral part of the Summit Financial Group, Inc. Corporate Sign Standards Program. Do not deviate or make changes in any part of the sign shown herein without written consent of a Summit Financial Group Authorized Team Member.

Site Plan



1 SITE PHOTO 1
NORTHWEST QUADRANT



GENERAL NOTE: THIS PHOTO WAS TAKEN FROM THE NORTHWEST QUADRANT OF THE LOT

2 SITE PHOTO 2
NORTHEAST QUADRANT



GENERAL NOTE: THIS PHOTO WAS TAKEN FROM THE NORTHEAST QUADRANT OF THE LOT

3 SITE PHOTO 3
SOUTHWEST QUADRANT



GENERAL NOTE: THIS PHOTO WAS TAKEN FROM THE SOUTHWEST QUADRANT OF THE LOT

4 SITE PHOTO 4
SOUTHEAST QUADRANT



GENERAL NOTE: THIS PHOTO WAS TAKEN FROM THE SOUTHEAST QUADRANT OF THE LOT



Summit
COMMUNITY BANK

DATE

FEBRUARY 21ST, 2017

SCALE

AS INDICATED

FACILITY

SUMMIT COMM. BANK

PROJECT

SIGNAGE CONVERSION

LOCATION

PRINCETON, WV

DRAWING #

SCB.PCTNSD.P1.02

This document remains the Property of Summit Financial Group, Inc. and shall not be shared with anyone outside the boundaries of this project without written consent of a Summit Financial Group, Inc. Authorized Team Member.

The sign shown in this drawing is an integral part of the Summit Financial Group, Inc. Corporate Sign Standards Program. Do not deviate or make changes in any part of the sign shown herein without written consent of a Summit Financial Group Authorized Team Member.

Photos



(STAFFORD)
Princeton Office



GENERAL NOTE:

THE EXISTING SIGN, LED DISPLAY & POLE COVER WILL BE REMOVED AND REPLACED WITH A NEW SIGN, LED DISPLAY & POLE COVER PER DRAWING :

A **FREE-STANDING SIGN**
SCB.PCTNSD.FSS.05



GENERAL NOTE:

THE EXISTING BUILDING LETTERS WILL BE REMOVED AND REPLACED WITH THE NEW BUILDING LETTERS AS SHOWN IN DRAWING :

D **BUILDING LETTERS**
SCB.PCTNSD.BL.08

GENERAL NOTE: NEW VINYL HOURS OF OPERATION WILL BE INSTALLED ON THE EXISTING DRIVE THRU WINDOW AS SHOWN IN DRAWING:

E **DRIVE THRU GRAPHICS**
SCB.PCTNSD.DTW.09



GENERAL NOTE: THE EXISTING WHITE WOODEN POSTS SHOWN IN THIS PHOTO WILL BE REMOVED AND DISCARDED AS REQUIRED.



Summit
COMMUNITY BANK

DATE

FEBRUARY 21ST, 2017

SCALE

AS INDICATED

FACILITY

SUMMIT COMM. BANK

PROJECT

SIGNAGE CONVERSION

LOCATION

PRINCETON, WV

DRAWING #

SCB.PCTNSD.P2.03

This document remains the Property of Summit Financial Group, Inc. and shall not be shared with anyone outside the boundaries of this project without written consent of a Summit Financial Group, Inc. Authorized Team Member.

The sign shown in this drawing is an integral part of the Summit Financial Group, Inc. Corporate Sign Standards Program. Do not deviate or make changes in any part of the sign shown herein without written consent of a Summit Financial Group Authorized Team Member.

Photos



(STAFFORD)
Princeton Office

GENERAL NOTE:THE EXISTING SIGN AND POLES WILL BE REMOVED AND REPLACED WITH THE NEW POST & PANEL SIGN AS SHOWN IN DRAWING :

B1 DIRECTIONAL SIGN
SCB.PCTHSD.DIR.06



GENERAL NOTE:THE EXISTING SIGN AND POLES WILL BE REMOVED AND REPLACED WITH THE NEW POST & PANEL SIGN AS SHOWN IN DRAWING :

B2 DIRECTIONAL SIGN
SCB.PCTHSD.DIR.06



GENERAL NOTE:

THE EXISTING SIGN AND POLES WILL BE REMOVED AND REPLACED WITH THE NEW POST & PANEL SIGN AS SHOWN IN DRAWING :

C1 DIRECTIONAL SIGN
SCB.PCTSD.DIR.07

GENERAL NOTE:THE EXISTING SIGN AND POLES WILL BE REMOVED AND REPLACED WITH THE NEW POST & PANEL SIGN AS SHOWN IN DRAWING :

C2 DIRECTIONAL SIGN
SCB.PCTHSD.DIR.07



Summit
COMMUNITY BANK

DATE

FEBRUARY 21ST, 2017

SCALE

AS INDICATED

FACILITY

SUMMIT COMM. BANK

PROJECT

SIGNAGE CONVERSION

LOCATION

PRINCETON, WV

DRAWING #

SCB.PCTNSD.P3.04





This document remains the Property of Summit Financial Group, Inc. and shall not be shared with anyone outside the boundaries of this project without written consent of a Summit Financial Group, Inc. Authorized Team Member.

The sign shown in this drawing is an integral part of the Summit Financial Group, Inc. Corporate Sign Standards Program. Do not deviate or make changes in any part of the sign shown herein without written consent of a Summit Financial Group Authorized Team Member.

Photos

P3

(STAFFORD)
Princeton Office

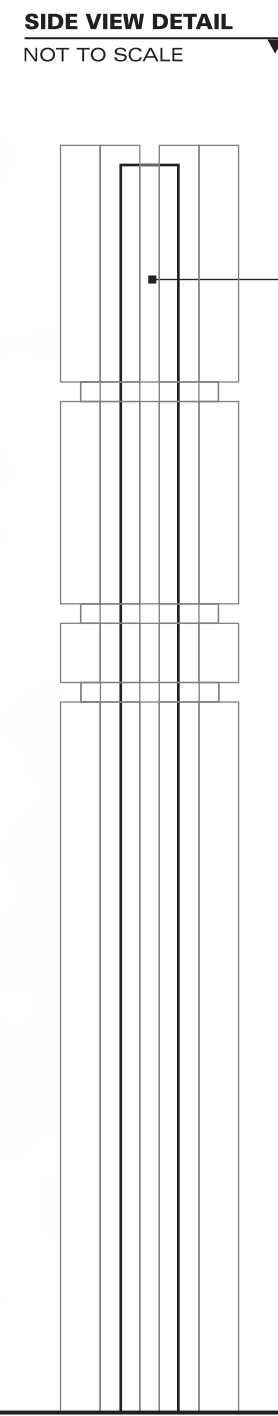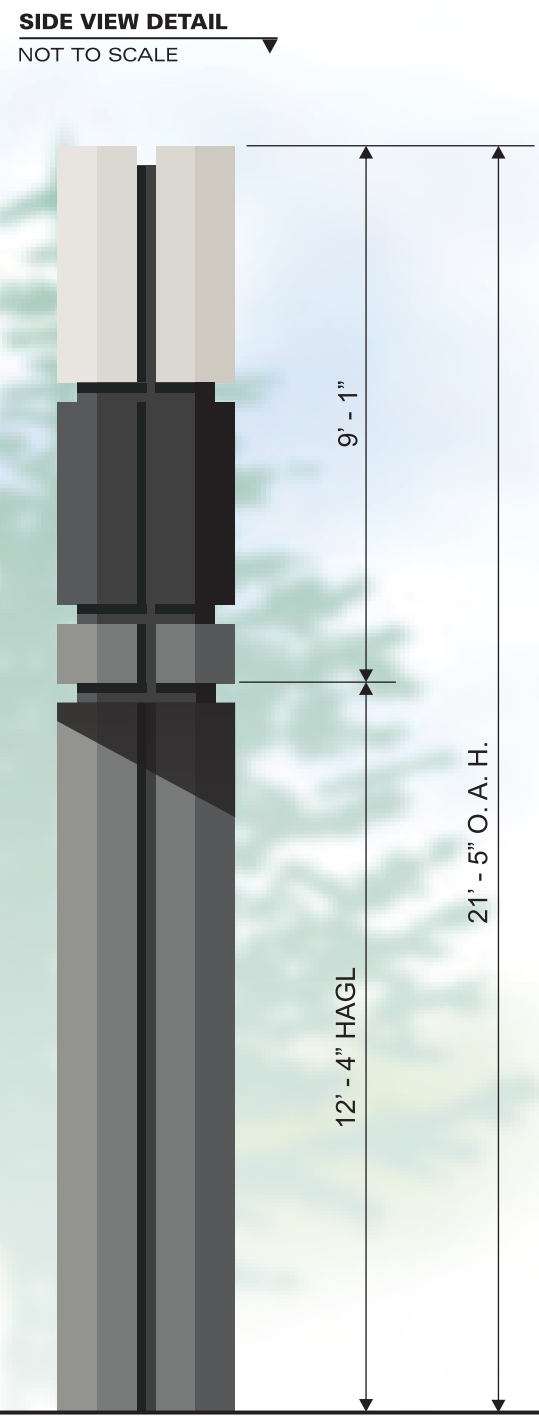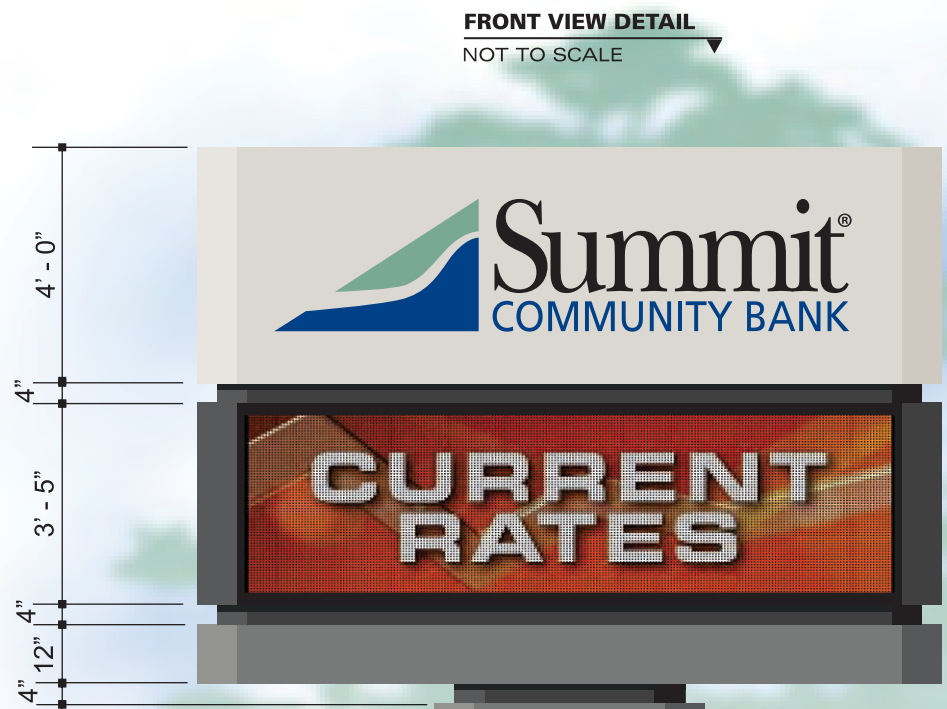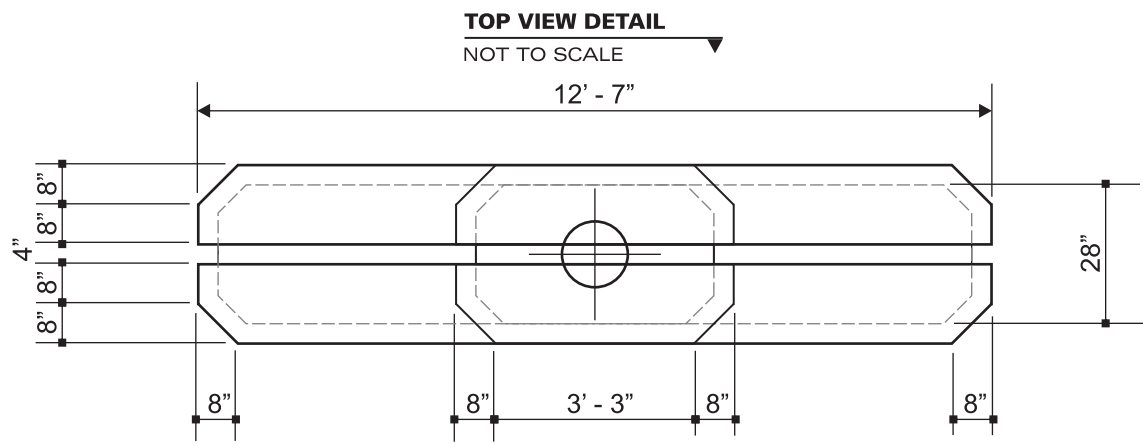

GENERAL NOTE:







THE NEW FREE-STANDING SIGN WILL BE INSTALLED ON A SINGLE STEEL POST WHICH WILL BE SET IN CONCRETE.

UPON ACCEPTANCE A FULL SET OF SEAL ENGINEERED DRAWINGS WILL BE PROVIDED WHICH WILL SHOW STEEL SIZES AND FOUNDATION DETAILS.

THIS DRAWING ALONG WITH THE ENGINEERED DRAWING WILL BE USED IN OBTAINING THE REQUIRED PERMITS.

THE EXISTING ELECTRICAL CIRCUIT WILL BE USED TO POWER THE NEW FREE-STANDING SIGN.

COLOR SCHEME:

-  **PMS 420 LT. GRAY**
AKZO-NOBEL PAINT
-  **PMS 424 GRAY**
AKZO-NOBEL PAINT
-  **PMS 556 GREEN**
TRANSLUCENT VINYL
-  **PMS 294 BLUE**
TRANSLUCENT VINYL
-  **BLACK**
AKZO-NOBEL PAINT
-  **BLACK**
3M DUAL COLOR FILM

THE SIGN VENDOR WILL BE REQUIRED TO PROVIDE A FULL SET OF COLOR AND MATERIAL SAMPLES.

GENERAL DESCRIPTION:

MANUFACTURE AND INSTALL A DOUBLE-FACED FREE-STANDING SIGN AND POLE COVER AS DESCRIBED HEREIN.

THE HEADER SIGN WILL HAVE AN ALL ALUMINUM INTERNAL FRAME. THE FACES, CABINET AND INSET REVEALS WILL BE CONSTRUCTED OF ALUMINUM. THE FACES WILL HAVE BEVELED EDGES WITH NO VISIBLE SEAMS. THE TEXT AND LOGOS WILL BE ROUTED OUT OF THE ALUMINUM FACES AND WILL BE BACKED WITH TRANSLUCENT ACRYLIC DECORATED WITH PREMIUM TRANSLUCENT VINYL APPLIED FIRST SURFACE. THE SIGN WILL BE LIGHTED INTERNALLY WITH BRIGHT WHITE LED MODULES POWERED BY LOW VOLTAGE POWER SUPPLIES. THE SIGN WILL MEET U. L. APPROVAL AND WILL BEAR THE REQUIRED LABELS BACKED BY PROPER DOCUMENTATION.

THE MID SECTION OF THE SIGN WILL HOUSE A WATCHFIRE 19MM, FULL COLOR LED DISPLAY HAVING A 48 X 176 MATRIX AND AN OVER ALL SIZE OF 41" X 11'-3" X 5" D DOUBLE FACE SLIM TWINPAK.

THE ESCUTCHEON AND POLE COVER WILL HAVE AN ALL ALUMINUM INTERNAL FRAME. THE FACES, CABINET AND INSET REVEALS WILL BE CONSTRUCTED OF ALUMINUM AND WILL HAVE BEVELED EDGES.

ALL EXTERNAL ALUMINUM SURFACES WILL BE PRIMED WITH AN EPOXY PRIMER AND THEN PAINTED WITH AKZO NOBEL POLYURETHANE PAINT (SATIN FINISH).

THE EXISTING SIGN, POLE COVER AND STEEL POST WILL BE REMOVED AND DISCARDED AS REQUIRED.

THE EXISTING ELECTRICAL CIRCUIT WILL BE USED TO POWER THE NEW SIGN.

FOR A VIEW OF THE EXISTING SIGN REFER TO DOCUMENT P2 OF THIS PACKET.

FINISHED GRADE LEVEL



Summit
COMMUNITY BANK

DATE
FEBRUARY 21ST, 2017

SCALE
AS INDICATED

FACILITY
SUMMIT COMM. BANK

PROJECT
SIGNAGE CONVERSION

LOCATION
PRINCETON, WV

DRAWING #
SCB.PCTNSD.FSS.05

This document remains the Property of Summit Financial Group, Inc. and shall not be shared with anyone outside the boundaries of this project without written consent of a Summit Financial Group, Inc. Authorized Team Member.


The sign shown in this drawing is an integral part of the Summit Financial Group, Inc. Corporate Sign Standards Program. Do not deviate or make changes in any part of the sign shown herein without written consent of a Summit Financial Group Authorized Team Member.

Free-Standing Sign



(STAFFORD)
Princeton Office


B2 FRONT VIEW DETAIL
NOT TO SCALE

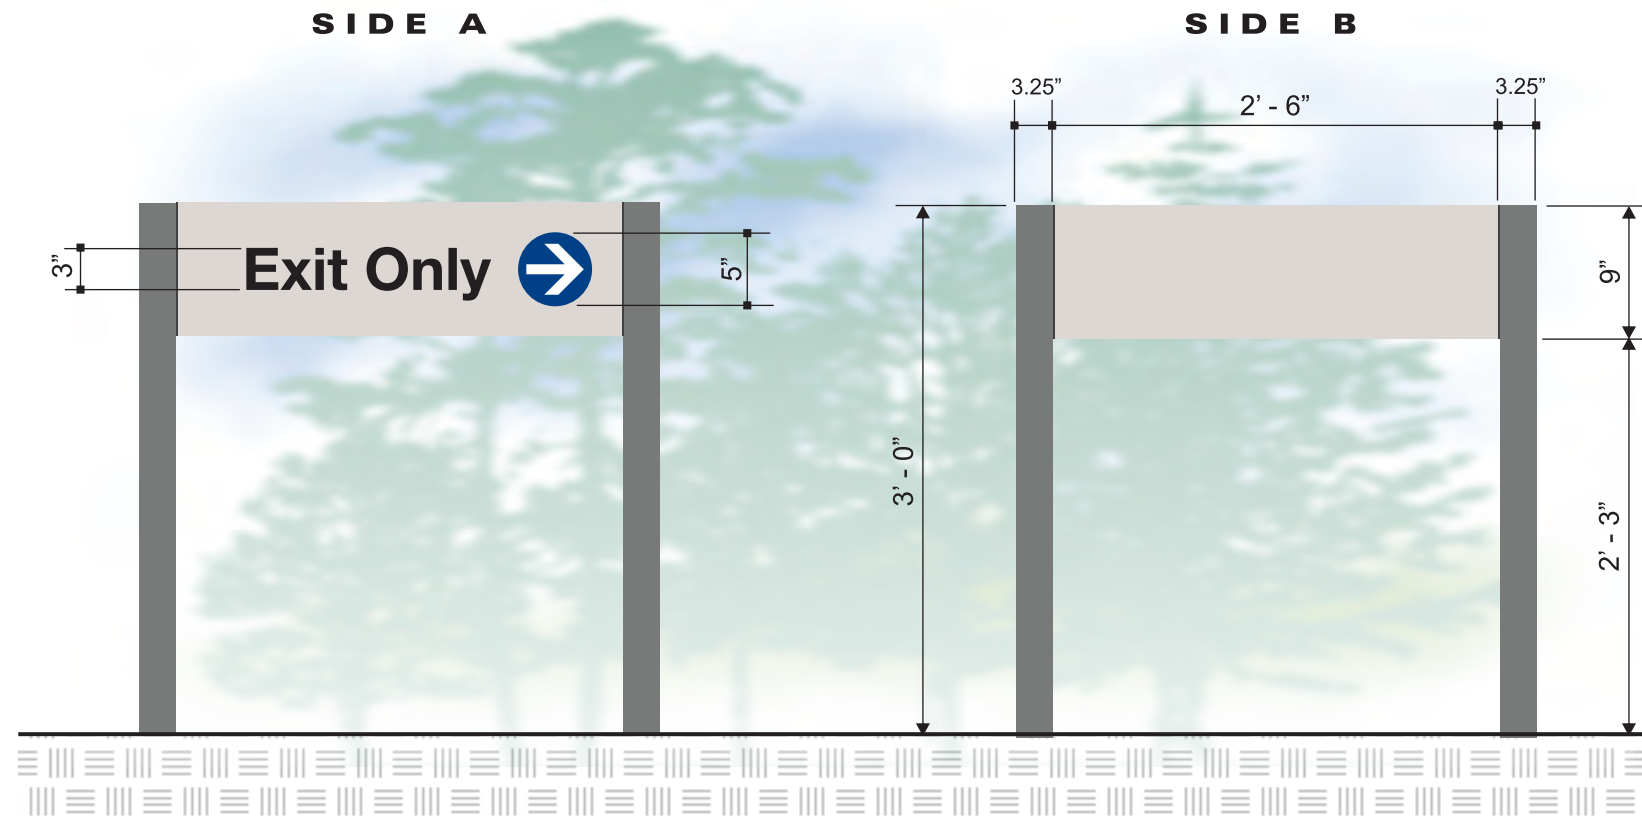

GENERAL DESCRIPTION:

MANUFACTURE TWO (2) SERIES 325 POST AND PANEL DIRECTIONAL SIGNS. THE SIGNS AND POSTS WILL BE CONSTRUCTED OF ALUMINUM EXTRUSION. THE SIGNS WILL HAVE FLUSH FACES / NO RETAINER. ALL EXTERNAL ALUMINUM SURFACES WILL BE PRIMED WITH AN EPOXY PRIMER AND THEN PAINTED WITH AKZO-NOBEL POLYURETHANE PAINT (SATIN FINISH). THE GRAPHICS WILL BE REFLECTIVE VINYL APPLIED TO THE FIRST SURFACE OF THE ALUMINUM SIGN FACES. THE POSTS WILL BE SET IN CONCRETE. EACH SIGN WILL REPLACE AN EXISTING DIRECTIONAL SIGN. THOSE EXISTING SIGNS WILL BE REMOVED AND DISCARDED AS REQUIRED. TO SEE PHOTOS OF THE EXISTING SIGNS REFER TO DRAWING P3.

B1 FRONT VIEW DETAIL
NOT TO SCALE

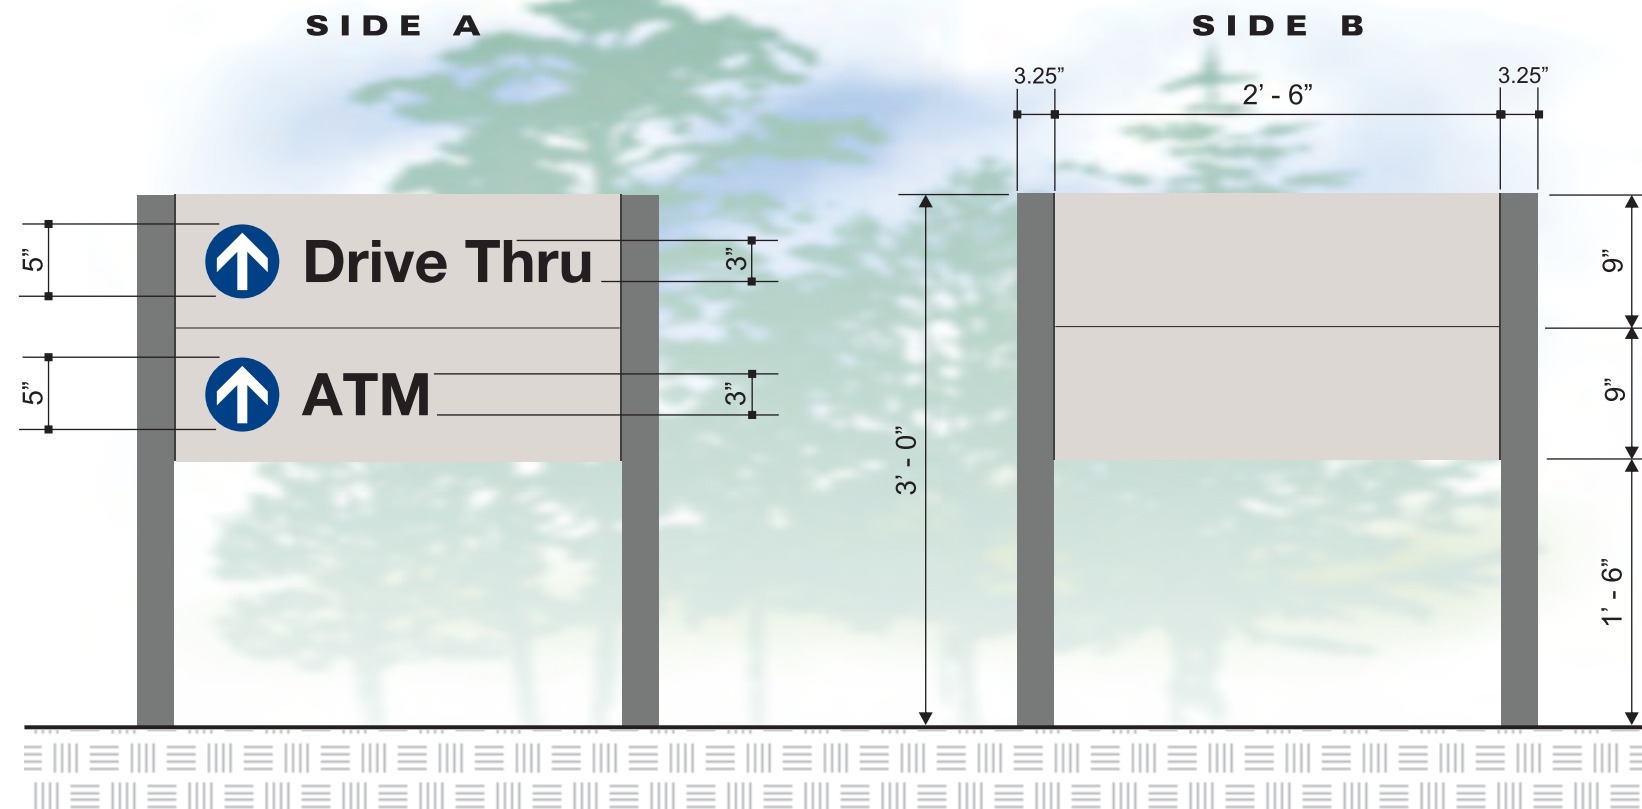

COLOR SCHEME:

- PMS 420 LT. GRAY**
AKZO-NOBEL PAINT
- PMS 424 GRAY**
AKZO-NOBEL PAINT
- PMS 294 BLUE**
OPAQUE VINYL
- BLACK**
REFLECTIVE VINYL
- WHITE**
REFLECTIVE VINYL

THE SIGN VENDOR WILL BE REQUIRED TO PROVIDE A FULL SET OF COLOR AND MATERIAL SAMPLES.

DATE

FEBRUARY 21ST, 2017

SCALE

AS INDICATED

FACILITY

SUMMIT COMM. BANK

PROJECT

SIGNAGE CONVERSION

LOCATION

PRINCETON, WV

DRAWING #

SCB.PCTNSD.DIR.06

This document remains the Property of Summit Financial Group, Inc. and shall not be shared with anyone outside the boundaries of this project without written consent of a Summit Financial Group, Inc. Authorized Team Member.


The sign shown in this drawing is an integral part of the Summit Financial Group, Inc. Corporate Sign Standards Program. Do not deviate or make changes in any part of the sign shown herein without written consent of a Summit Financial Group Authorized Team Member.

Directional Signs



(STAFFORD)
Princeton Office

C2 FRONT VIEW DETAIL
NOT TO SCALE

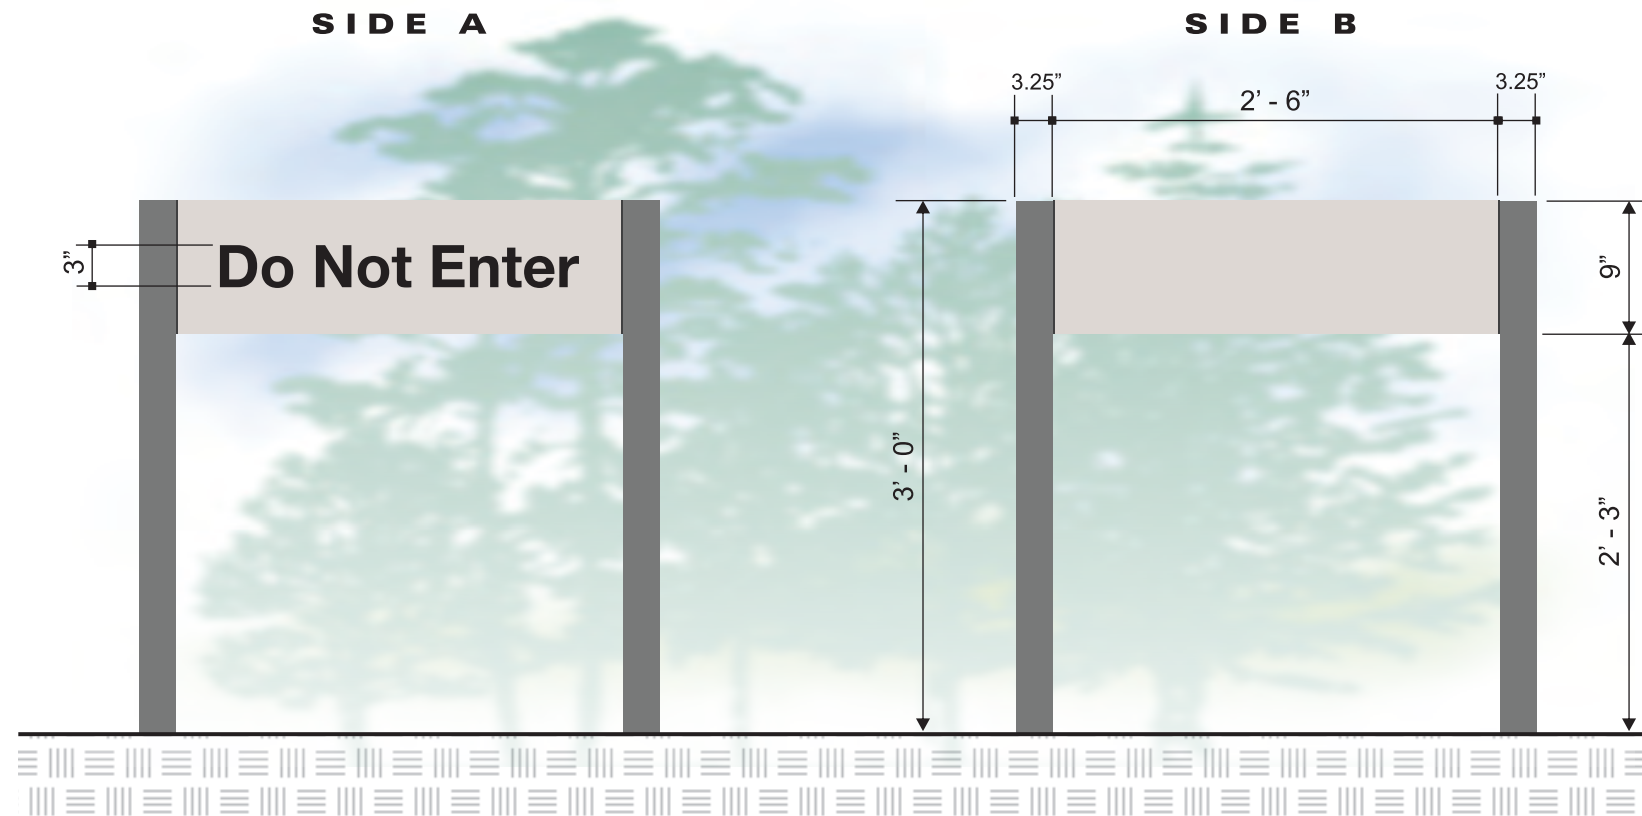

GENERAL DESCRIPTION:

MANUFACTURE TWO (2) SERIES 325 POST AND PANEL DIRECTIONAL SIGNS. THE SIGNS AND POSTS WILL BE CONSTRUCTED OF ALUMINUM EXTRUSION. THE SIGNS WILL HAVE FLUSH FACES / NO RETAINER. ALL EXTERNAL ALUMINUM SURFACES WILL BE PRIMED WITH AN EPOXY PRIMER AND THEN PAINTED WITH AKZO-NOBEL POLYURETHANE PAINT (SATIN FINISH). THE GRAPHICS WILL BE REFLECTIVE VINYL APPLIED TO THE FIRST SURFACE OF THE ALUMINUM SIGN FACES. THE POSTS WILL BE SET IN CONCRETE. EACH SIGN WILL REPLACE AN EXISTING DIRECTIONAL SIGN. THOSE EXISTING SIGNS WILL BE REMOVED AND DISCARDED AS REQUIRED. TO SEE PHOTOS OF THE EXISTING SIGNS REFER TO DRAWING P3.

C1 FRONT VIEW DETAIL
NOT TO SCALE



COLOR SCHEME:

- PMS 420 LT. GRAY**
AKZO-NOBEL PAINT
- PMS 424 GRAY**
AKZO-NOBEL PAINT
- PMS 294 BLUE**
OPAQUE VINYL
- BLACK**
REFLECTIVE VINYL
- WHITE**
REFLECTIVE VINYL

THE SIGN VENDOR WILL BE REQUIRED TO PROVIDE A FULL SET OF COLOR AND MATERIAL SAMPLES.

DATE

FEBRUARY 21ST, 2017

SCALE

AS INDICATED

FACILITY

SUMMIT COMM. BANK

PROJECT

SIGNAGE CONVERSION

LOCATION

PRINCETON, WV

DRAWING #

SCB.PCTNSD.DIR.07

This document remains the Property of Summit Financial Group, Inc. and shall not be shared with anyone outside the boundaries of this project without written consent of a Summit Financial Group, Inc. Authorized Team Member.


The sign shown in this drawing is an integral part of the Summit Financial Group, Inc. Corporate Sign Standards Program. Do not deviate or make changes in any part of the sign shown herein without written consent of a Summit Financial Group Authorized Team Member.

Directional Signs



(STAFFORD)
Princeton Office


OPT 1 PARTIAL ELEVATION
NOT TO SCALE

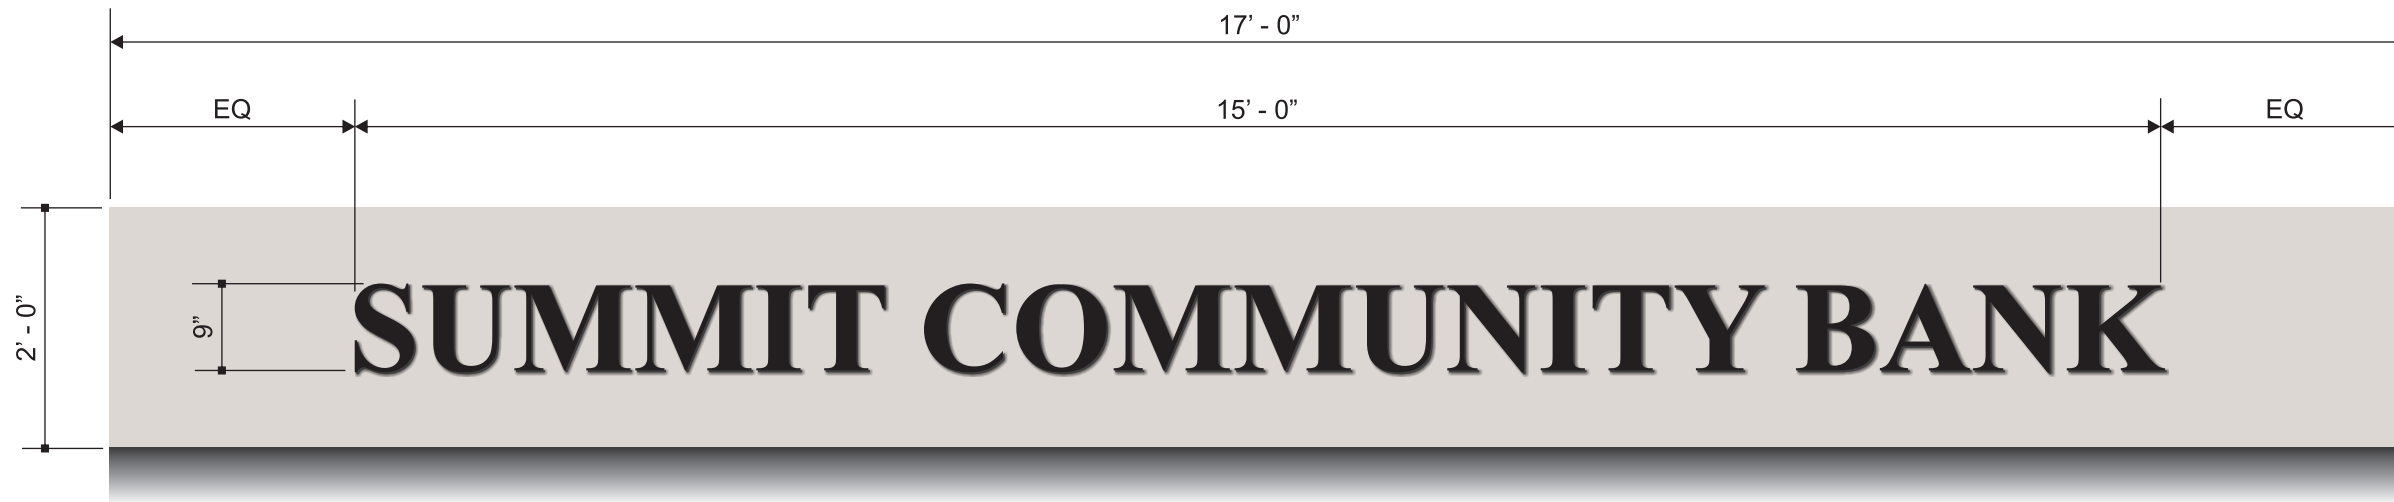


OPT 2 PARTIAL ELEVATION
NOT TO SCALE



OPT 3 PARTIAL ELEVATION
NOT TO SCALE

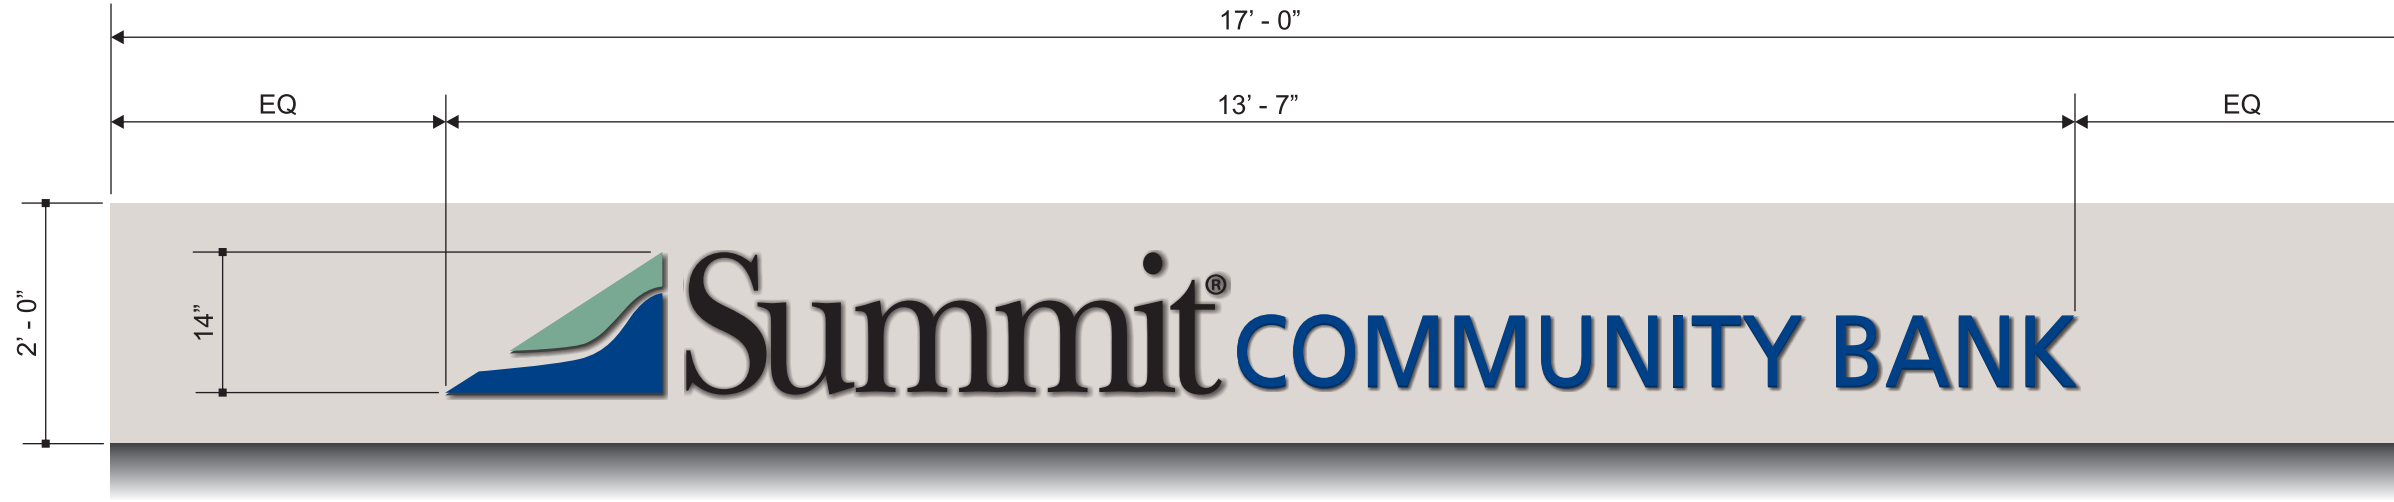

SIDE VIEW DETAIL
NOT TO SCALE

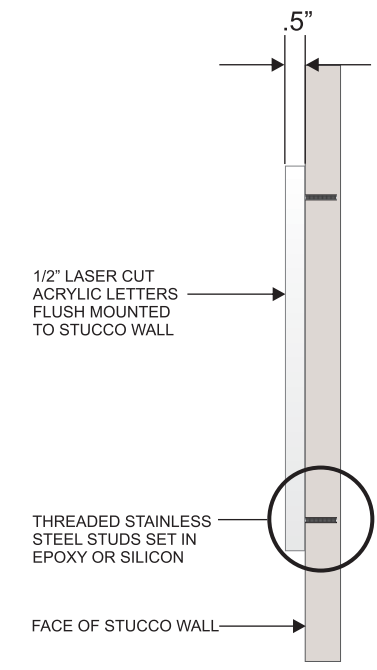

GENERAL DESCRIPTION:
MANUFACTURE AND INSTALL ONE (1) SET OF LASER CUR ACRYLIC LETTERS HAVING A DEPTH OF .5". THE LETTERS WILL BE STUD MOUNTED FLUSH TO THE FACE OF THE WALL ABOVE THE ENTRANCE. THE STUDS WILL BE SET IN EPOXY OR SILICON. THE LETTERS WILL BE PRIMED AND THEN PAINTED WITH AKZO-NOBEL POLYURETHANE PAINT.


THE EXISTING LETTERS WILL BE REMOVED AND DISCARDED AS REQUIRED. THE STUD HOLES WILL BE PATCHED AND TOUCHED UP TO MATCH THE COLOR OF THE WALL.

TO VIEW THE PHOTO OF THE EXISTING LETTERS REFER TO DRAWING P2.

COLOR SCHEME:

- PMS 556 GREEN**
AKZO-NOBEL PAINT
- PMS 294 BLUE**
AKZO-NOBEL PAINT
- BLACK**
AKZO-NOBEL PAINT

THE SIGN VENDOR WILL BE REQUIRED TO PROVIDE A FULL SET OF COLOR AND MATERIAL SAMPLES.

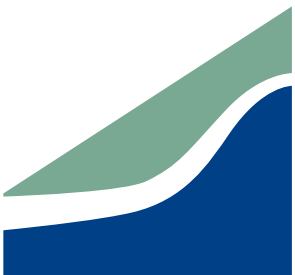

Summit
COMMUNITY BANK

| | |
|------------------|---------------------|
| DATE | FEBRUARY 21ST, 2017 |
| SCALE | AS INDICATED |
| FACILITY | SUMMIT COMM. BANK |
| PROJECT | SIGNAGE CONVERSION |
| LOCATION | PRINCETON, WV |
| DRAWING # | SCB.PCTNSH.BL.08 |


This document remains the Property of Summit Financial Group, Inc. and shall not be shared with anyone outside the boundaries of this project without written consent of a Summit Financial Group, Inc. Authorized Team Member.

The sign shown in this drawing is an integral part of the Summit Financial Group, Inc. Corporate Sign Standards Program. Do not deviate or make changes in any part of the sign shown herein without written consent of a Summit Financial Group Authorized Team Member.

Building Letters



(STAFFORD)
Princeton Office

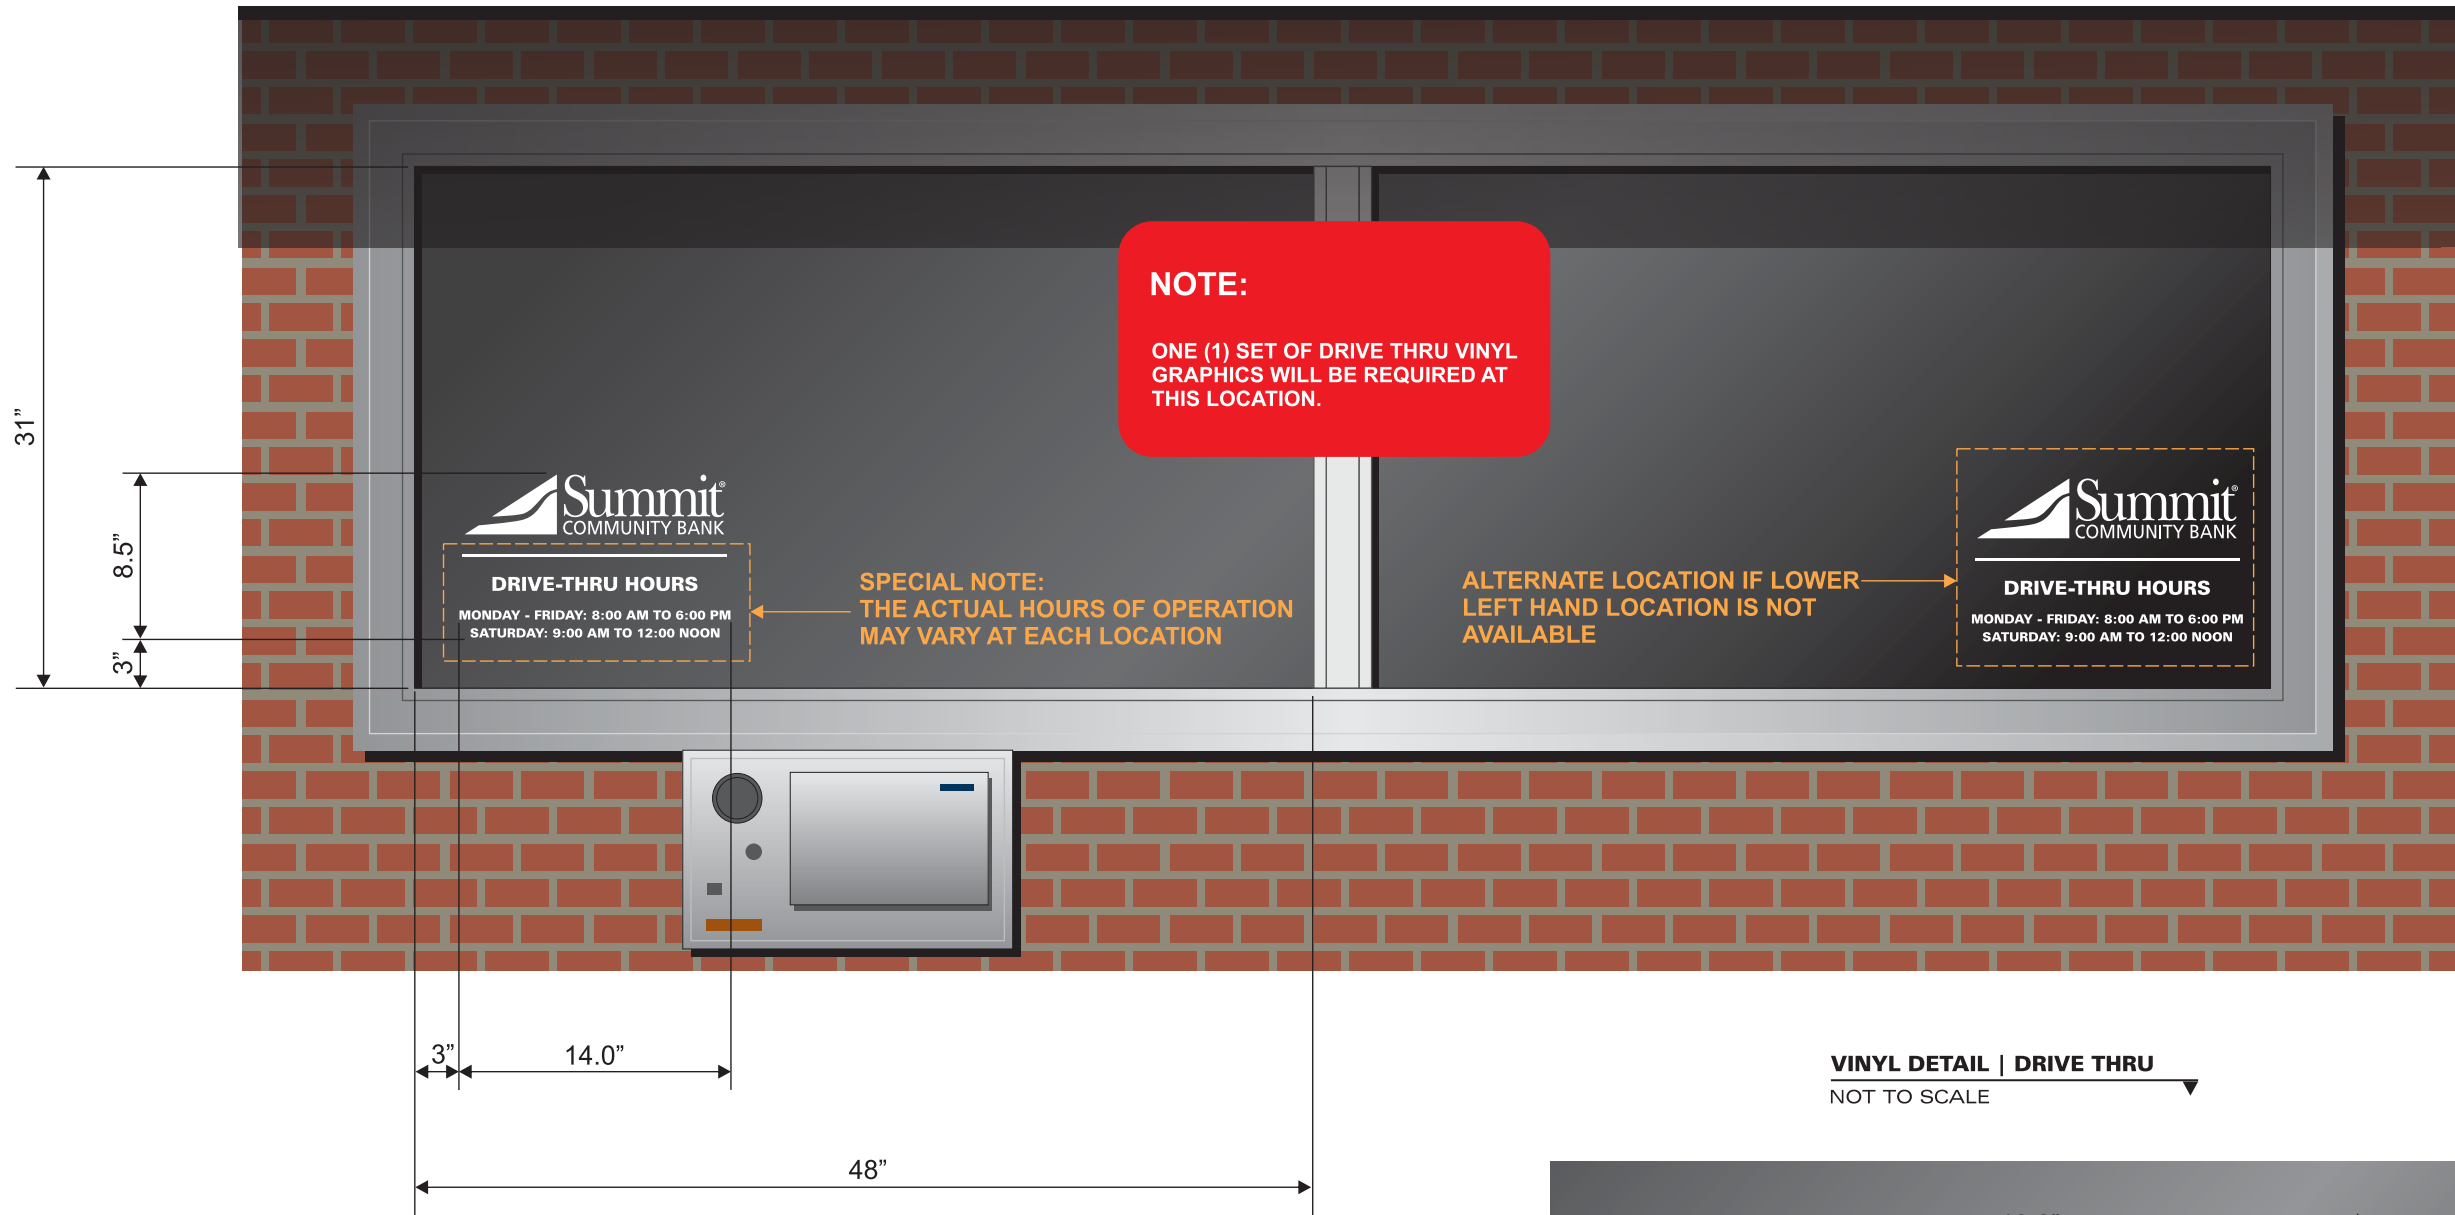

GENERAL DESCRIPTION:

NOTE: THE VINYL GRAPHICS AS SHOWN WILL BE INSTALLED ON THE LOWER LEFT HAND CORNER OF THE DRIVE THRU WINDOW AS SHOWN. **IF THE GLASS IN THE WINDOW IS CLEAR THE VINYL WILL BE APPLIED TO THE SECOND SURFACE OF THE GLASS.** IF THE GLASS HAS A DARK TINT THE VINYL WILL BE INSTALLED ON THE FIRST SURFACE OF THE GLASS. IF THERE ARE ITEMS THAT ARE ALREADY IN THIS LOCATION THEN THE VINYL GRAPHICS CAN BE INSTALLED ON THE LOWER RIGHT HAND CORNER AS SHOWN.

COLOR SCHEME: ALL TEXT AND LOGOS WILL BE CUT OF PREMIUM OPAQUE WHITE VINYL.

THE WINDOW AREA WHERE THE VINYL WILL BE APPLIED SHOULD BE CLEANED THOROUGHLY PRIOR TO THE APPLICATION OF THE VINYL.

VINYL DETAIL | DRIVE THRU
NOT TO SCALE



Summit
COMMUNITY BANK

DATE

FEBRUARY 21ST, 2017

SCALE

AS INDICATED

FACILITY

SUMMIT COMM. BANK

PROJECT

SIGNAGE CONVERSION

LOCATION

PRINCETON, WV

DRAWING #

SCB.PCTNSD.DTW.09

This document remains the Property of Summit Financial Group, Inc. and shall not be shared with anyone outside the boundaries of this project without written consent of a Summit Financial Group, Inc. Authorized Team Member.

The sign shown in this drawing is an integral part of the Summit Financial Group, Inc. Corporate Sign Standards Program. Do not deviate or make changes in any part of the sign shown herein without written consent of a Summit Financial Group Authorized Team Member.

Drive Thru Graphics



(STAFFORD)
Princeton Office