



WYTHEVILLE, VIRGINIA OFFICE

C O R P O R A T E   S I G N   C O N V E R S I O N   O F :



WYTHEVILLE OFFICE

200 Pepper's Ferry Road Wytheville, VA 24382

Telephone: 276.223.1115



**PROJECT NARRATIVE:**

THIS OFFICE CURRENTLY HAS . . .

A THREE-SIDED MONUMENT SIGN. THE EXISTING SIGN WILL BE COMPLETELY REMOVED AND RE-PLACED WITH A NEW FREE-STANDING SIGN OR THE EXISTING LETTERS WILL BE REMOVED AND REPLACED WITH NEW LASER-CUT ACRYLIC LETTERS ON ALL SIDES.

ONE (1) SET OF BUILDING LETTERS ABOVE THE ENTRANCE WILL BE REMOVED AND REPLACED WITH A NEW SET OF LASER-CUT ACRYLIC LETTERS.

THREE (3) DIRECTIONAL SIGNS WHICH WILL BE REMOVED AND REPLACED WITH THREE (3) NEW POST AND PANEL DIRECTIONAL SIGNS.

A NEW SET OF VINYL HOURS OF OPERATION GRAPH-ICS WILL BE APPLIED TO THE DRIVE THRU WINDOW.

THERE IS AN INTERIOR WINDOW BEHIND THE TELLER LINE WHICH WILL HAVE NEW VINYL GRAPHICS APPLIED.


**GENERAL NOTES:**

THE SIGNAGE AS SHOWN FOR THIS LOCATION HAS BEEN DESIGNED TO MEET LOCAL SIGN ORDINANCES.

IT WILL BE THE RESPONSIBILITY OF THE SIGN VENDOR TO OBTAIN THE REQUIRED PERMITS.

THE SIGN PLANS AS SHOWN HEREIN HAVE PREVIOUSLY BEEN SUBMITTED TO THE LOCAL BUILDING INSPECTOR AND HAS VERBALLY BEEN APPROVED.

IT WILL BE THE RESPONSIBILITY OF THE SIGN VENDOR TO FIELD VERIFY EXISTING STEEL POST DIMENSIONS, IF REQUIRED.

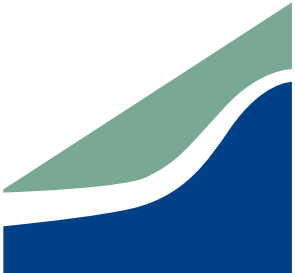

DATE
FEBRUARY 17TH, 2017
SCALE
AS INDICATED
FACILITY
SUMMIT COMM. BANK
PROJECT
SIGNAGE CONVERSION
LOCATION
WYTHEVILLE, VA
DRAWING #
SCB.WYTHE.SP.01

*This document remains the Property of Summit Financial Group, Inc. and shall not be shared with anyone outside the boundaries of this project without written consent of a Summit Financial Group, Inc. Authorized Team Member.*

*The sign shown in this drawing is an integral part of the Summit Financial Group, Inc. Corporate Sign Standards Program. Do not deviate or make changes in any part of the sign shown herein without written consent of a Summit Financial Group Authorized Team Member.*

Site Plan





1 SITE PHOTO 1  
NORTHWEST QUADRANT



GENERAL NOTE: THIS PHOTO WAS TAKEN FROM THE NORTHWEST QUADRANT OF THE LOT

2 SITE PHOTO 2  
NORTHEAST QUADRANT



GENERAL NOTE: THIS PHOTO WAS TAKEN FROM THE NORTHEAST QUADRANT OF THE LOT

3 SITE PHOTO 3  
SOUTHWEST QUADRANT




GENERAL NOTE: THIS PHOTO WAS TAKEN FROM THE SOUTHWEST QUADRANT OF THE LOT

4 SITE PHOTO 4  
SOUTHEAST QUADRANT



GENERAL NOTE: THIS PHOTO WAS TAKEN FROM THE SOUTHEAST QUADRANT OF THE LOT

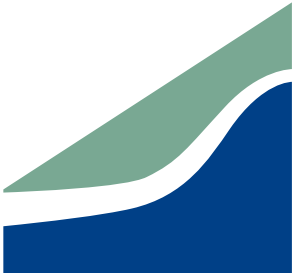

Summit<sup>®</sup>  
COMMUNITY BANK

DATE

FEBRUARY 17TH, 2017

SCALE

AS INDICATED

FACILITY

SUMMIT COMM. BANK

PROJECT

SIGNAGE CONVERSION

LOCATION

WYTHEVILLE, VA

DRAWING #

SCB.WYTHE.P1.02

*This document remains the Property of Summit Financial Group, Inc. and shall not be shared with anyone outside the boundaries of this project without written the consent of a Summit Financial Group, Inc. Authorized Team Member.*

*The sign shown in this drawing is an integral part of the Summit Financial Group, Inc. Corporate Sign Standards Program. Do not deviate or make changes in any part of the sign shown herein without written consent of a Summit Financial Group Authorized Team Member.*

Photos



Wytheville Office



GENERAL NOTE: THE EXISTING MONUMENT SIGN WILL BE REMOVED AND REPLACED WITH THE FREE-STANDING SIGN AS SHOWN IN DRAWING:

A1  
FREE-STANDING SIGN  
SCB.WYTHE.FSS.05



Note: One of these two options will be chosen. A1 is replacing the monument with a new Free-Standing Sign. A2 is refurbishing the existing Monument Sign.

GENERAL NOTE: THE EXISTING LETTERS WILL BE REMOVED FROM THE MONUMENT SIGN AND REPLACED WITH NEW LETTERS AS SHOWN IN DRAWING:

A2  
MONUMENT SIGN  
SCB.WYTHE.MON.06




GENERAL NOTE: THE EXISTING BUILDING LETTERS WILL BE REMOVED AND REPLACED WITH THE NEW BUILDING LETTERS AS SHOWN IN DRAWING :

C  
BUILDING LETTERS  
SCB.WYTHE.BL.08



GENERAL NOTE: NEW VINYL HOURS OF OPERATION WILL BE INSTALLED ON THE EXISTING DRIVE THRU WINDOW AS SHOWN IN DRAWING:

E  
DRIVE THRU GRAPHICS  
SCB.WYTHE.DTW.10

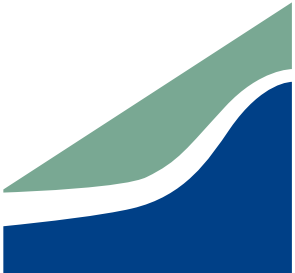

Summit  
COMMUNITY BANK

DATE

FEBRUARY 17TH, 2017

SCALE

AS INDICATED

FACILITY

SUMMIT COMM. BANK

PROJECT

SIGNAGE CONVERSION

LOCATION

WYTHEVILLE, VA

DRAWING #

SCB.WYTHE.P2.03

This document remains the Property of Summit Financial Group, Inc. and shall not be shared with anyone outside the boundaries of this project without written the consent of a Summit Financial Group, Inc. Authorized Team Member.

The sign shown in this drawing is an integral part of the Summit Financial Group, Inc. Corporate Sign Standards Program. Do not deviate or make changes in any part of the sign shown herein without written consent of a Summit Financial Group Authorized Team Member.

Photos

P2

Wytheville Office





**GENERAL NOTE:**  
THE EXISTING SIGN AND POLES WILL BE REMOVED AND REPLACED WITH THE NEW POST & PANEL SIGN AS SHOWN IN DRAWING :

**B1** DIRECTIONAL SIGN  
SCB.WYTHER.DIR.07



**GENERAL NOTE:**  
THE EXISTING SIGN AND POLE WILL BE REMOVED AND REPLACED WITH THE NEW POST & PANEL SIGN AS SHOWN IN DRAWING :

**B2** DIRECTIONAL SIGN  
SCB.WYTHER.DIR.07

**GENERAL NOTE:**THE EXISTING SIGN AND POLES WILL BE REMOVED AND REPLACED WITH THE NEW POST & PANEL SIGN AS SHOWN IN DRAWING :

**B3** DIRECTIONAL SIGN  
SCB.WYTHER.DIR.07



**GENERAL NOTE:** THE EXISTING SIGN AND POLE WILL BE REMOVED AND REPLACED WITH THE NEW POST & PANEL SIGN AS SHOWN IN DRAWING :

**B2** DIRECTIONAL SIGN  
SCB.WYTHER.DIR.07



Summit<sup>®</sup>  
COMMUNITY BANK

DATE

FEBRUARY 17TH, 2017

SCALE

AS INDICATED

FACILITY

SUMMIT COMM. BANK

PROJECT

SIGNAGE CONVERSION

LOCATION

WYTHEVILLE, VA

DRAWING #

SCB.WYTHER.P3.04

*This document remains the Property of Summit Financial Group, Inc. and shall not be shared with anyone outside the boundaries of this project without written the consent of a Summit Financial Group, Inc. Authorized Team Member.*



*The sign shown in this drawing is an integral part of the Summit Financial Group, Inc. Corporate Sign Standards Program. Do not deviate or make changes in any part of the sign shown herein without written consent of a Summit Financial Group Authorized Team Member.*

Photos

P3

Wytheville Office



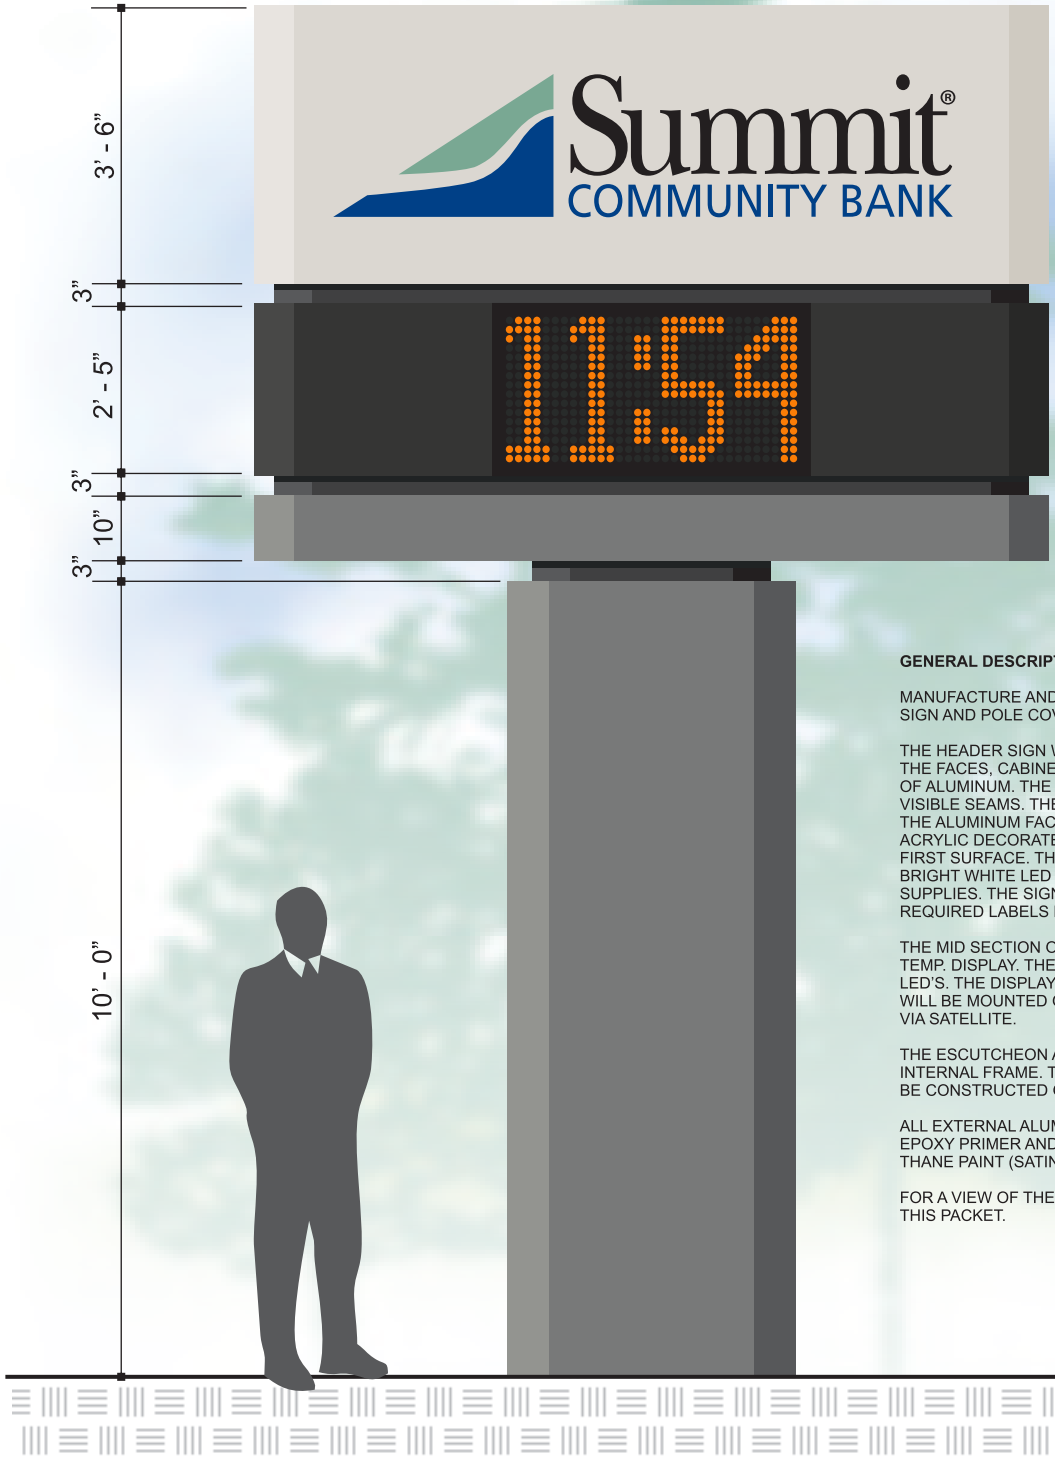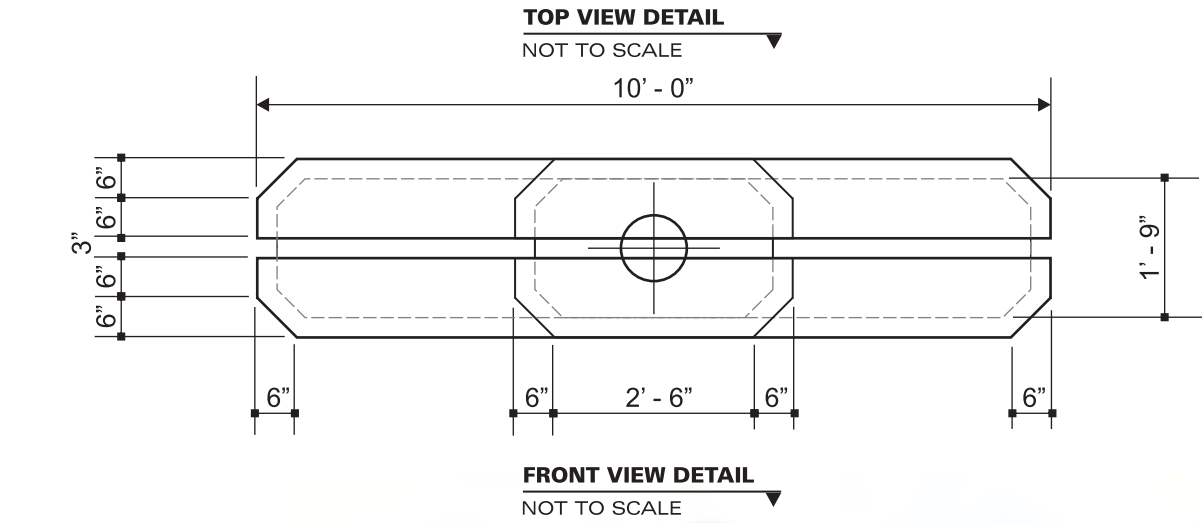

**GENERAL DESCRIPTION:**

MANUFACTURE AND INSTALL A DOUBLE-FACED FREE-STANDING SIGN AND POLE COVER AS DESCRIBED HEREIN.

THE HEADER SIGN WILL HAVE AN ALL ALUMINUM INTERNAL FRAME. THE FACES, CABINET AND INSET REVEALS WILL BE CONSTRUCTED OF ALUMINUM. THE FACES WILL HAVE BEVELED EDGES WITH NO VISIBLE SEAMS. THE TEXT AND LOGOS WILL BE ROUTED OUT OF THE ALUMINUM FACES AND WILL BE BACKED WITH TRANSLUCENT ACRYLIC DECORATED WITH PREMIUM TRANSLUCENT VINYL APPLIED FIRST SURFACE. THE SIGN WILL BE LIGHTED INTERNALLY WITH BRIGHT WHITE LED MODULES POWERED BY LOW VOLTAGE POWER SUPPLIES. THE SIGN WILL MEET U. L. APPROVAL AND WILL BEAR THE REQUIRED LABELS BACKED BY PROPER DOCUMENTATION.

THE MID SECTION OF THE SIGN WILL HOUSE A WATCHFIRE TIME & TEMP. DISPLAY. THE WILL HAVE 24" DIGITS AND WILL HAVE AMBER LED'S. THE DISPLAY WILL ALSO COME WITH A TEMP. SENSOR THAT WILL BE MOUNTED ON THE SIGN. THE TIME WILL BE CONTROLLED VIA SATELLITE.

THE ESCUTCHEON AND POLE COVER WILL HAVE AN ALL ALUMINUM INTERNAL FRAME. THE FACES, CABINET AND INSET REVEALS WILL BE CONSTRUCTED OF ALUMINUM AND WILL HAVE BEVELED EDGES.

ALL EXTERNAL ALUMINUM SURFACES WILL BE PRIMED WITH AN EPOXY PRIMER AND THEN PAINTED WITH AKZO NOBEL POLYURETHANE PAINT (SATIN FINISH).

FOR A VIEW OF THE EXISTING SIGN REFER TO DOCUMENT P2 OF THIS PACKET.

**GENERAL NOTE:**

THE NEW FREE-STANDING SIGN WILL BE INSTALLED ON A SINGLE STEEL POST WHICH WILL BE SET IN CONCRETE.

UPON ACCEPTANCE A FULL SET OF SEAL ENGINEERED DRAWINGS WILL BE PROVIDED WHICH WILL SHOW STEEL SIZES AND FOUNDATION DETAILS.

THIS DRAWING ALONG WITH THE ENGINEERED DRAWING WILL BE USED IN OBTAINING THE REQUIRED PERMITS.

IF THIS OPTION IS CHOSEN THE EXISTING 3-SIDED MONUMENT SIGN WILL BE COMPLETELY REMOVED AND DISCARDED.

PROPER ELECTRICAL CIRCUITS TO THE POINT OF INSTALLATION WILL BE PROVIDED BY THE CUSTOMER.

**COLOR SCHEME:**

- PMS 420 LT. GRAY**  
AKZO-NOBEL PAINT
- PMS 424 GRAY**  
AKZO-NOBEL PAINT
- PMS 556 GREEN**  
TRANSLUCENT VINYL
- PMS 294 BLUE**  
TRANSLUCENT VINYL
- BLACK**  
AKZO-NOBEL PAINT
- BLACK**  
3M DUAL COLOR FILM

THE SIGN VENDOR WILL BE REQUIRED TO PROVIDE A FULL SET OF COLOR AND MATERIAL SAMPLES.



**Summit**  
COMMUNITY BANK

<b>DATE</b>
FEBRUARY 17TH, 2017
<b>SCALE</b>
AS INDICATED
<b>FACILITY</b>
SUMMIT COMM. BANK
<b>PROJECT</b>
SIGNAGE CONVERSION
<b>LOCATION</b>
WYTHEVILLE, VA
<b>DRAWING #</b>
SCB.WYTHE.FSS.05

*This document remains the Property of Summit Financial Group, Inc. and shall not be shared with anyone outside the boundaries of this project without written the consent of a Summit Financial Group, Inc. Authorized Team Member.*

*The sign shown in this drawing is an integral part of the Summit Financial Group, Inc. Corporate Sign Standards Program. Do not deviate or make changes in any part of the sign shown herein without written consent of a Summit Financial Group Authorized Team Member.*

**Free-Standing Sign**



**Wytheville Office**



**GENERAL DESCRIPTION:**

MANUFACTURE AND INSTALL THREE (3) SETS OF LASER-CUT ACRYLIC LETTERS HAVING A THICKNESS OF 1/2". THE LETTERS WILL BE PRIMED WITH AN EPOXY PRIMER AND THEN PAINTED WITH AKZO-NOBEL POLYURETHANE PAINT (SATIN FINISH). THE LETTERS WILL BE STUD MOUNTED FLUSH TO THE STUCCO FACES OF THE EXISTING MONUMENT SIGN. THE EXISTING LETTERS WILL BE REMOVED AND DISCARDED AS REQUIRED. THE EXISTING STUD HOLES WILL BE PATCHED AND THE ENTIRE FACE AREA ON ALL THREE (3) SIDES OF THE SIGN WILL BE PAINTED AS SHOWN.



**COLOR SCHEME:**

**PMS 420 LT. GRAY**  
AKZO-NOBEL PAINT

**PMS 556 GREEN**  
AKZO-NOBEL PAINT

**PMS 294 BLUE**  
AKZO-NOBEL PAINT

**BLACK**  
AKZO-NOBEL PAINT

THE SIGN VENDOR WILL BE REQUIRED TO PROVIDE A FULL SET OF COLOR AND MATERIAL SAMPLES.

**Summit**  
COMMUNITY BANK

**DATE**

FEBRUARY 17TH, 2017

**SCALE**

AS INDICATED

**FACILITY**

SUMMIT COMM. BANK

**PROJECT**

SIGNAGE CONVERSION

**LOCATION**

WYTHEVILLE, VA

**DRAWING #**

SCB.WYTHE.MON.06

*This document remains the Property of Summit Financial Group, Inc. and shall not be shared with anyone outside the boundaries of this project without written consent of a Summit Financial Group, Inc. Authorized Team Member.*

*The sign shown in this drawing is an integral part of the Summit Financial Group, Inc. Corporate Sign Standards Program. Do not deviate or make changes in any part of the sign shown herein without written consent of a Summit Financial Group Authorized Team Member.*

**Monument Sign**


**A2**

**Wytheville Office**

NOT TO SCALE



NOT TO SCALE

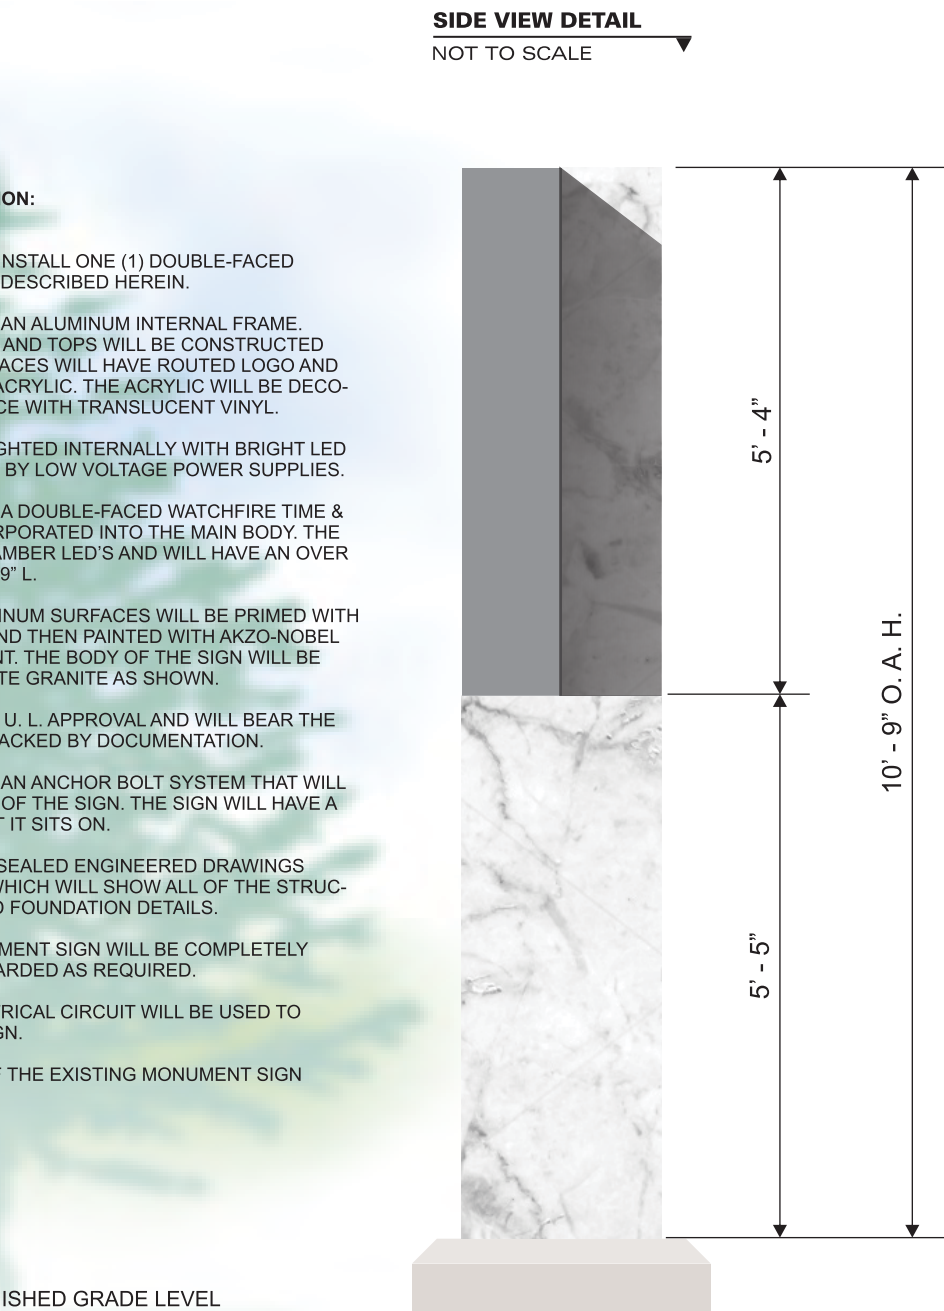

NOT TO SCALE

NOT TO SCALE

TO VIEW A PHOTO OF THE EXISTING MONUMENT SIGN  
REFER TO PAGE P3.

THE SIGN VENDOR WILL BE REQUIRED TO PROVIDE A FULL SET OF COLOR AND MATERIAL SAMPLES.

SCB.WYTHE.MON.06A


*The sign shown in this drawing is an integral part of the Summit Financial Group, Inc. Corporate Sign Standards Program. Do not deviate or make changes in any part of the sign shown herein without written consent of a Summit Financial Group Authorized Team Member.*

# A3


## Wytheville Office



**B1** FRONT VIEW DETAIL  
NOT TO SCALE

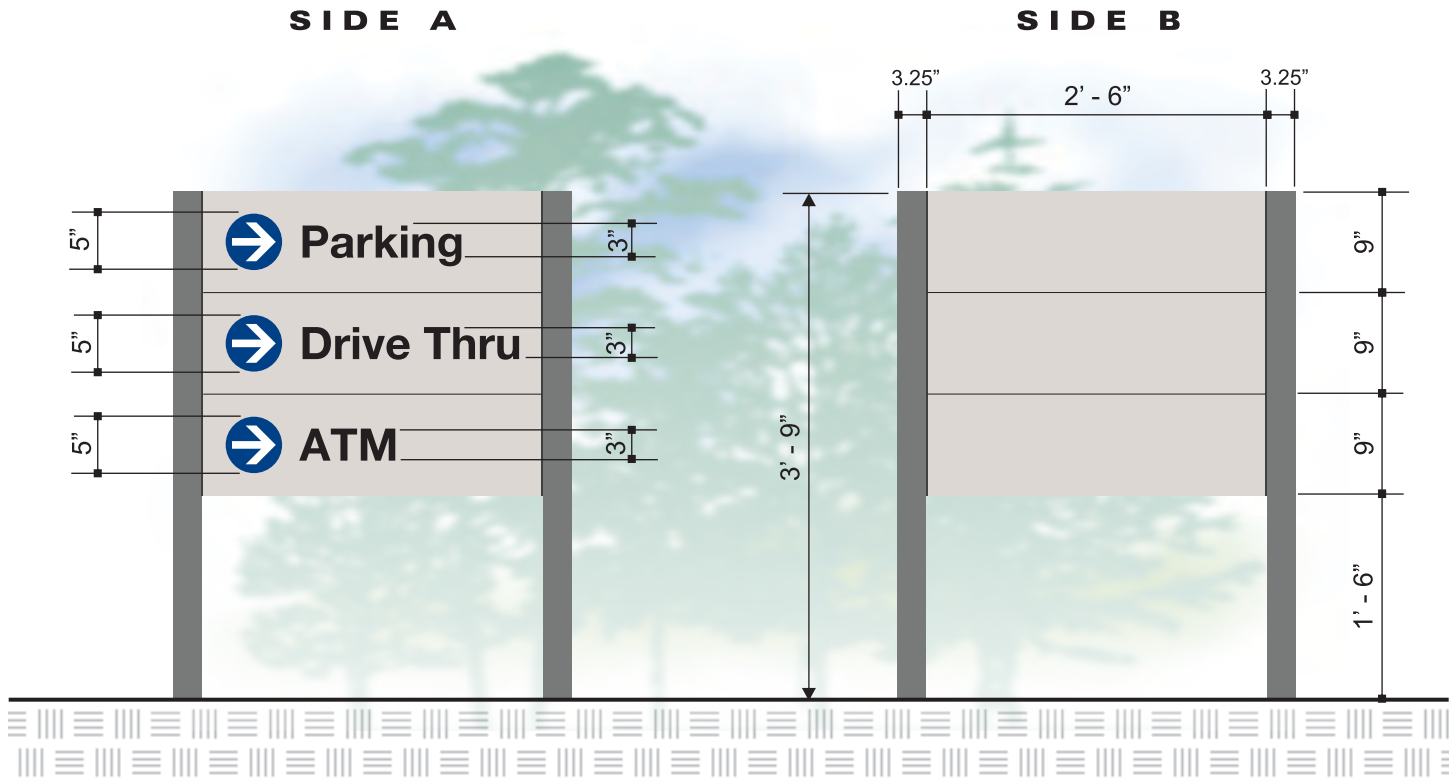


**B2** FRONT VIEW DETAIL  
NOT TO SCALE

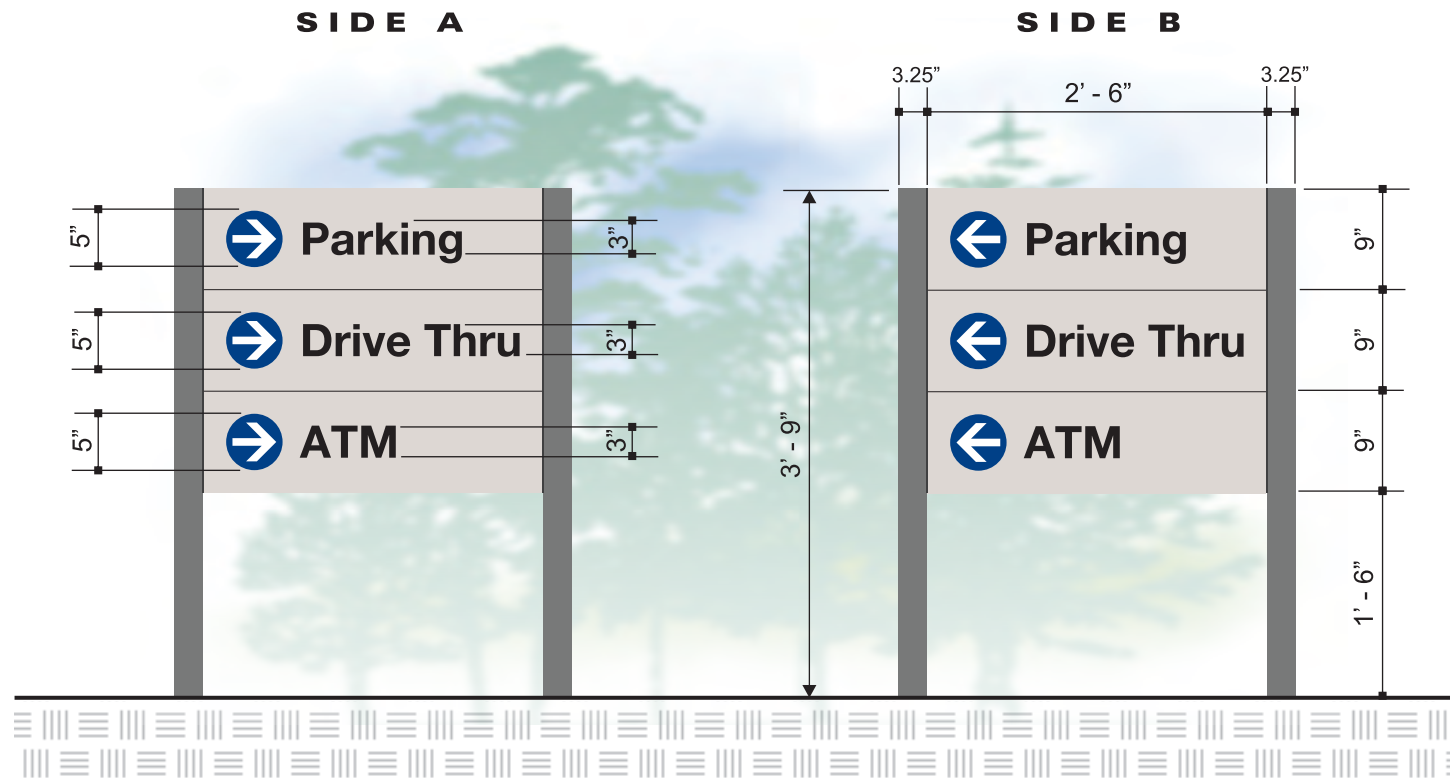


**GENERAL DESCRIPTION:** MANUFACTURE THREE (3) SERIES 325 POST AND PANEL DIRECTIONAL SIGNS. THE SIGNS AND POSTS WILL BE CONSTRUCTED OF ALUMINUM EXTRUSION. THE SIGNS WILL HAVE FLUSH FACES / NO RETAINER. ALL EXTERNAL ALUMINUM SURFACES WILL BE PRIMED WITH AN EPOXY PRIMER AND THEN PAINTED WITH AKZO-NOBEL POLYURETHANE PAINT (SATIN FINISH). THE GRAPHICS WILL BE REFLECTIVE VINYL APPLIED TO THE FIRST SURFACE OF THE ALUMINUM SIGN FACES. THE POSTS WILL BE SET IN CONCRETE. EACH SIGN WILL REPLACE AN EXISTING DIRECTIONAL SIGN. THOSE EXISTING SIGNS WILL BE REMOVED AND DISCARDED AS REQUIRED. TO SEE PHOTOS OF THE EXISTING SIGNS REFER TO DRAWING P3.

**B3** FRONT VIEW DETAIL  
NOT TO SCALE

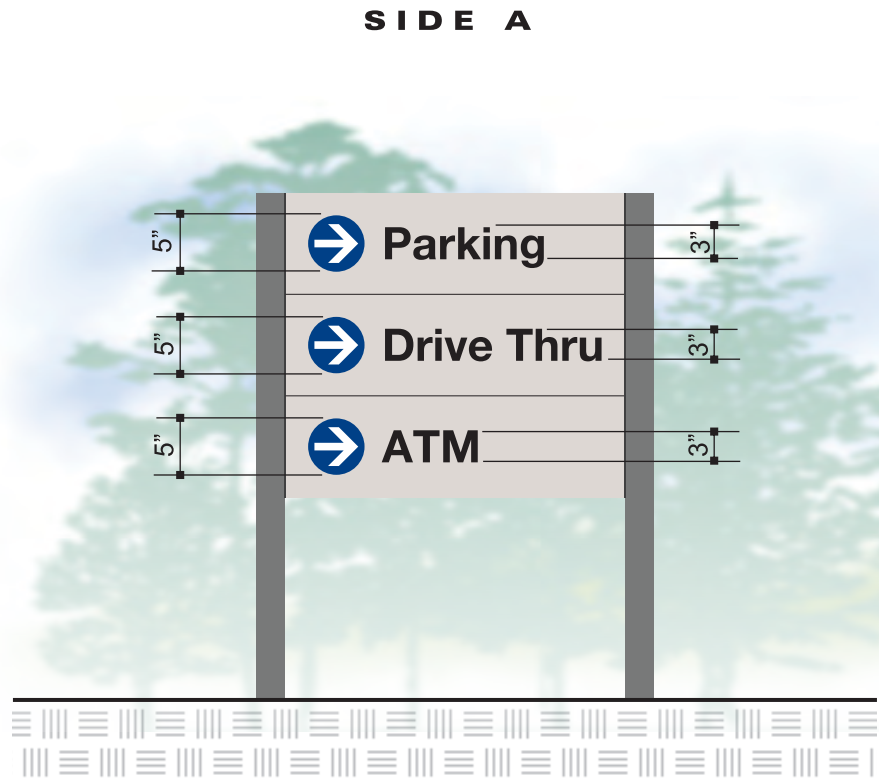

**B3** FRONT VIEW DETAIL  
NOT TO SCALE

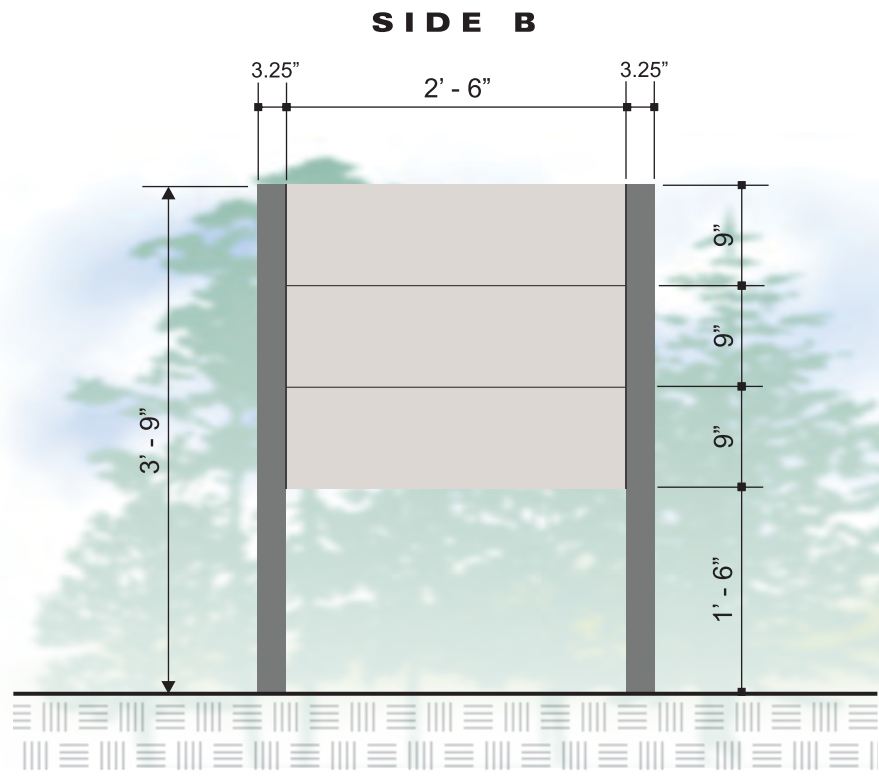

	<b>PMS 420 LT. GRAY</b> AKZO-NOBEL PAINT		<b>PMS 294 BLUE</b> OPAQUE VINYL		<b>WHITE</b> REFLECTIVE VINYL
	<b>PMS 424 GRAY</b> AKZO-NOBEL PAINT		<b>BLACK</b> REFLECTIVE VINYL	THE SIGN VENDOR WILL BE REQUIRED TO PROVIDE A FULL SET OF COLOR AND MATERIAL SAMPLES.	



**Summit**  
COMMUNITY BANK

**DATE**

FEBRUARY 17TH, 2017

**SCALE**

AS INDICATED

**FACILITY**

SUMMIT COMM. BANK

**PROJECT**

SIGNAGE CONVERSION

**LOCATION**

WYTHEVILLE, VA

**DRAWING #**

SCB.WYTHE.DIR.07

*This document remains the Property of Summit Financial Group, Inc. and shall not be shared with anyone outside the boundaries of this project without written the consent of a Summit Financial Group, Inc. Authorized Team Member.*


*The sign shown in this drawing is an integral part of the Summit Financial Group, Inc. Corporate Sign Standards Program. Do not deviate or make changes in any part of the sign shown herein without written consent of a Summit Financial Group Authorized Team Member.*

**Directional Signs**




**Wytheville Office**



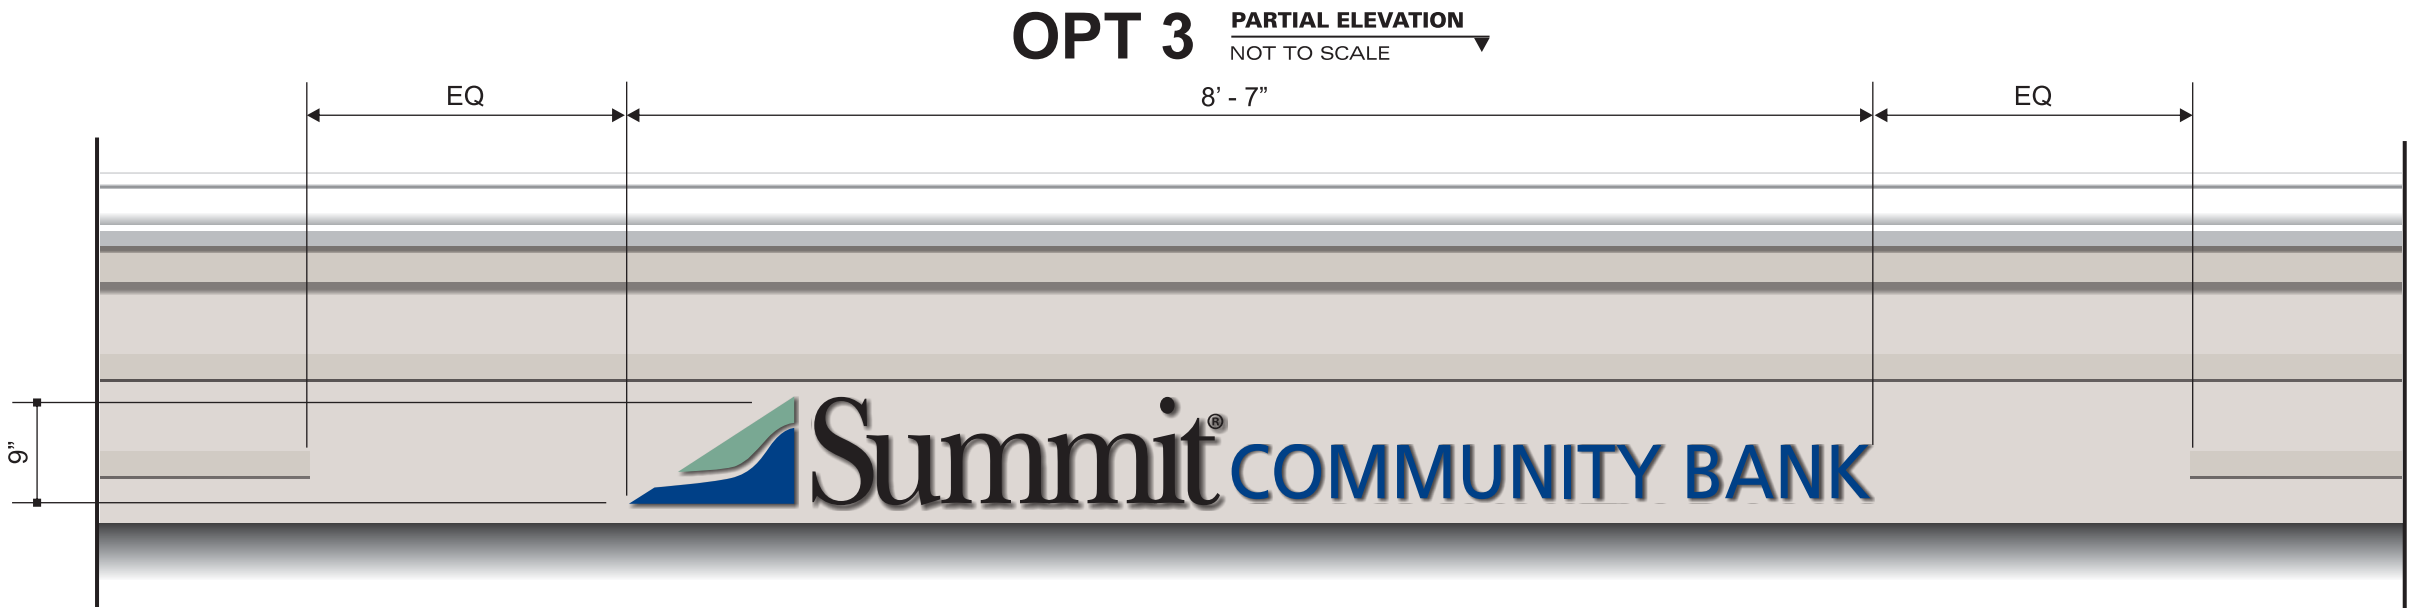

**SIDE VIEW DETAIL**  
NOT TO SCALE

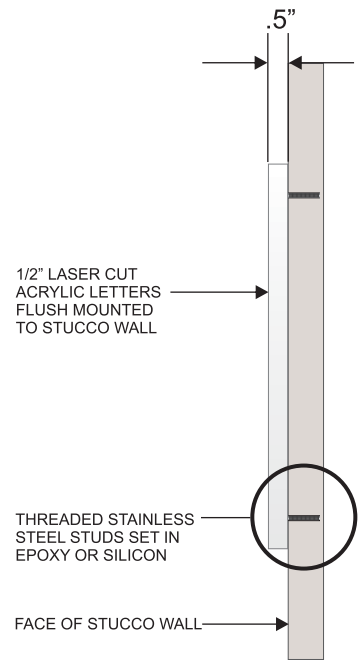

**GENERAL DESCRIPTION:**

MANUFACTURE AND INSTALL ONE (1) SET OF LASER CUR ACRYLIC LETTERS HAVING A DEPTH OF .5". THE LETTERS WILL BE STUD MOUNTED FLUSH TO THE FACE OF THE WALL ABOVE THE ENTRANCE. THE STUDS WILL BE SET IN EPOXY OR SILICON. THE LETTERS WILL BE PRIMED AND THEN PAINTED WITH AKZO-NOBEL POLYURETHANE PAINT.

THE EXISTING LETTERS WILL BE REMOVED AND DISCARDED AS REQUIRED. THE STUD HOLES WILL BE PATCHED AND TOUCHED UP TO MATCH THE COLOR OF THE WALL.

TO VIEW THE PHOTO OF THE EXISTING LETTERS REFER TO DRAWING P2.

**COLOR SCHEME:**

- PMS 556 GREEN**  
AKZO-NOBEL PAINT
- PMS 294 BLUE**  
AKZO-NOBEL PAINT
- BLACK**  
AKZO-NOBEL PAINT

THE SIGN VENDOR WILL BE REQUIRED TO PROVIDE A FULL SET OF COLOR AND MATERIAL SAMPLES.



**Summit**  
COMMUNITY BANK

**DATE**

FEBRUARY 17TH, 2017

**SCALE**

AS INDICATED

**FACILITY**

SUMMIT COMM. BANK

**PROJECT**

SIGNAGE CONVERSION

**LOCATION**

WYTHEVILLE, VA

**DRAWING #**

SCB.WYTHE.BL.08

*This document remains the Property of Summit Financial Group, Inc. and shall not be shared with anyone outside the boundaries of this project without written the consent of a Summit Financial Group, Inc. Authorized Team Member.*

*The sign shown in this drawing is an integral part of the Summit Financial Group, Inc. Corporate Sign Standards Program. Do not deviate or make changes in any part of the sign shown herein without written consent of a Summit Financial Group Authorized Team Member.*

**Building Letters**



**Wytheville Office**



PARTIAL ELEVATION  
NOT TO SCALE



**GENERAL DESCRIPTION:** FURNISH AND INSTALL ONE (1) SET OF VINYL GRAPHICS FOR THE INTERIOR WINDOW BEHIND THE TELLER LINE. THE VINYL WILL BE 3M DUSTED CRYSTAL (ACID ETCHED LOOK) 7725SE-314. THE VINYL WILL BE CUT FOR A FIRST SURFACE APPLICATION. PLEASE CLEAN THE WINDOW THOROUGHLY PRIOR TO APPLYING THE NEW FILM. TO SEE THE PHOTO OF THIS WINDOW REFER TO DRAWING P3.



**Summit**  
COMMUNITY BANK

**DATE**

FEBRUARY 17TH, 2017

**SCALE**

AS INDICATED

**FACILITY**

SUMMIT COMM. BANK

**PROJECT**

SIGNAGE CONVERSION

**LOCATION**

WYTHEVILLE, VA

**DRAWING #**

SCB.WYTHE.IG.09

*This document remains the Property of Summit Financial Group, Inc. and shall not be shared with anyone outside the boundaries of this project without written the consent of a Summit Financial Group, Inc. Authorized Team Member.*


*The sign shown in this drawing is an integral part of the Summit Financial Group, Inc. Corporate Sign Standards Program. Do not deviate or make changes in any part of the sign shown herein without written consent of a Summit Financial Group Authorized Team Member.*

**Interior Graphics**



**Wytheville Office**



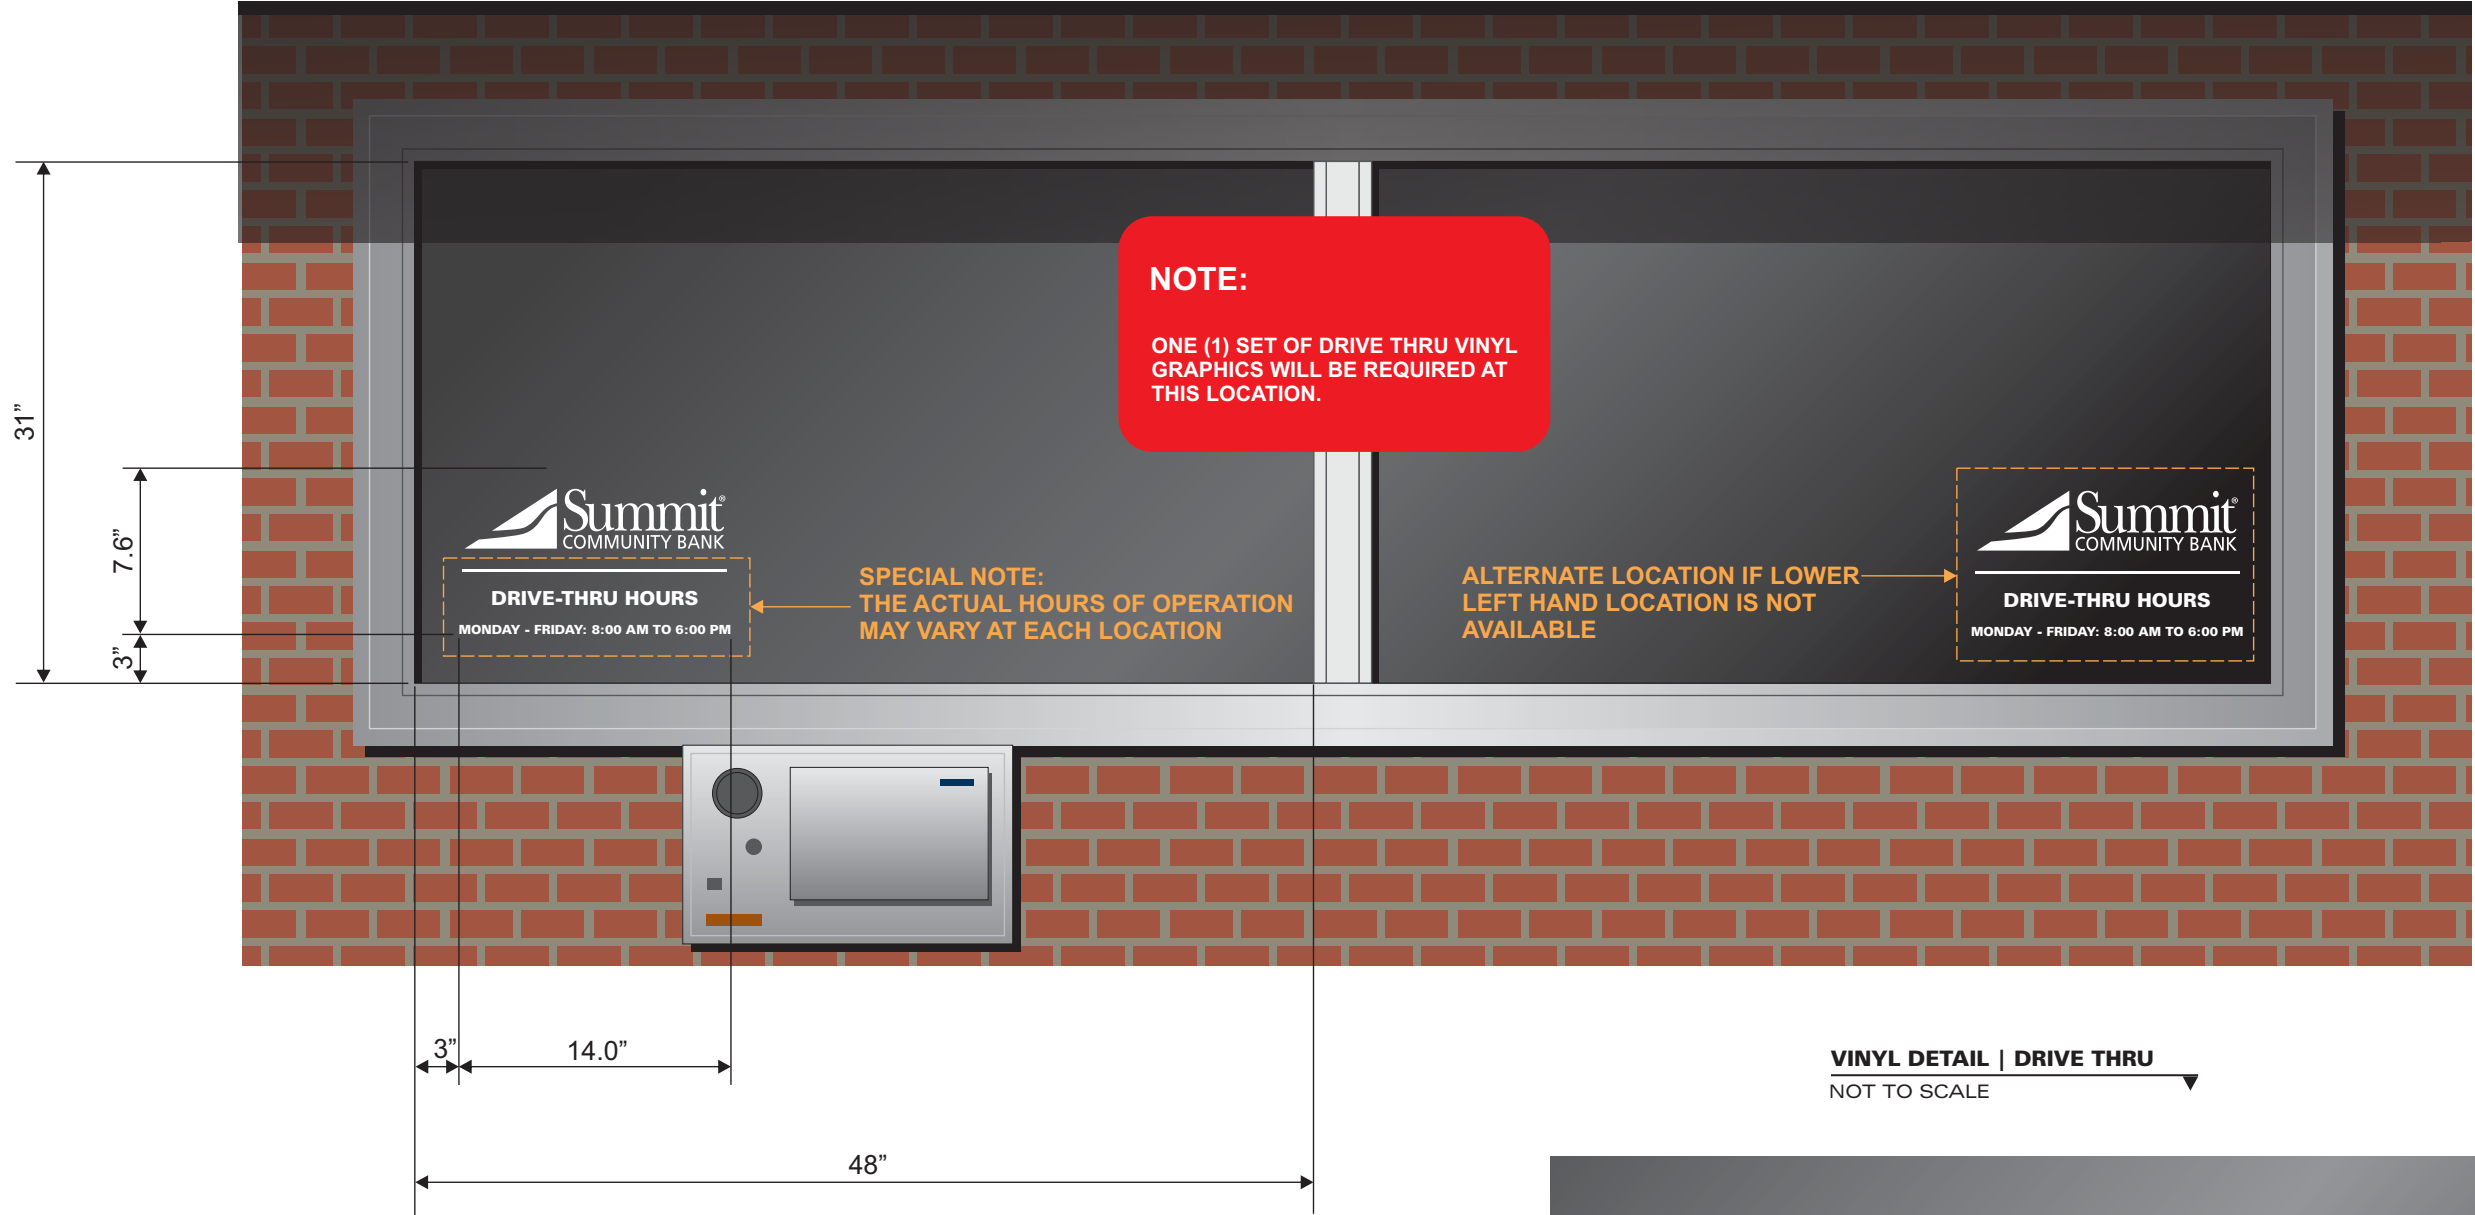

GENERAL DESCRIPTION:

NOTE: THE VINYL GRAPHICS AS SHOWN WILL BE INSTALLED ON THE LOWER LEFT HAND CORNER OF THE DRIVE THRU WINDOW AS SHOWN. IF THE GLASS IN THE WINDOW IS CLEAR THE VINYL WILL BE APPLIED TO THE SECOND SURFACE OF THE GLASS. IF THE GLASS HAS A DARK TINT THE VINYL WILL BE INSTALLED ON THE FIRST SURFACE OF THE GLASS. IF THERE ARE ITEMS THAT ARE ALREADY IN THIS LOCATION THEN THE VINYL GRAPHICS CAN BE INSTALLED ON THE LOWER RIGHT HAND CORNER AS SHOWN.

COLOR SCHEME: ALL TEXT AND LOGOS WILL BE CUT OF PREMIUM OPAQUE WHITE VINYL.

THE WINDOW AREA WHERE THE VINYL WILL BE APPLIED SHOULD BE CLEANED THOROUGHLY PRIOR TO THE APPLICATION OF THE VINYL.

VINYL DETAIL | DRIVE THRU  
NOT TO SCALE



Summit  
COMMUNITY BANK

DATE

FEBRUARY 17TH, 2017

SCALE

AS INDICATED

FACILITY

SUMMIT COMM. BANK

PROJECT

SIGNAGE CONVERSION

LOCATION

WYTHEVILLE, VA

DRAWING #

SCB.WYTHE.DTW.10

This document remains the Property of Summit Financial Group, Inc. and shall not be shared with anyone outside the boundaries of this project without written the consent of a Summit Financial Group, Inc. Authorized Team Member.

The sign shown in this drawing is an integral part of the Summit Financial Group, Inc. Corporate Sign Standards Program. Do not deviate or make changes in any part of the sign shown herein without written consent of a Summit Financial Group Authorized Team Member.

Drive Thru Graphics



Wytheville Office