



C E N T R A Gretna Medical Center

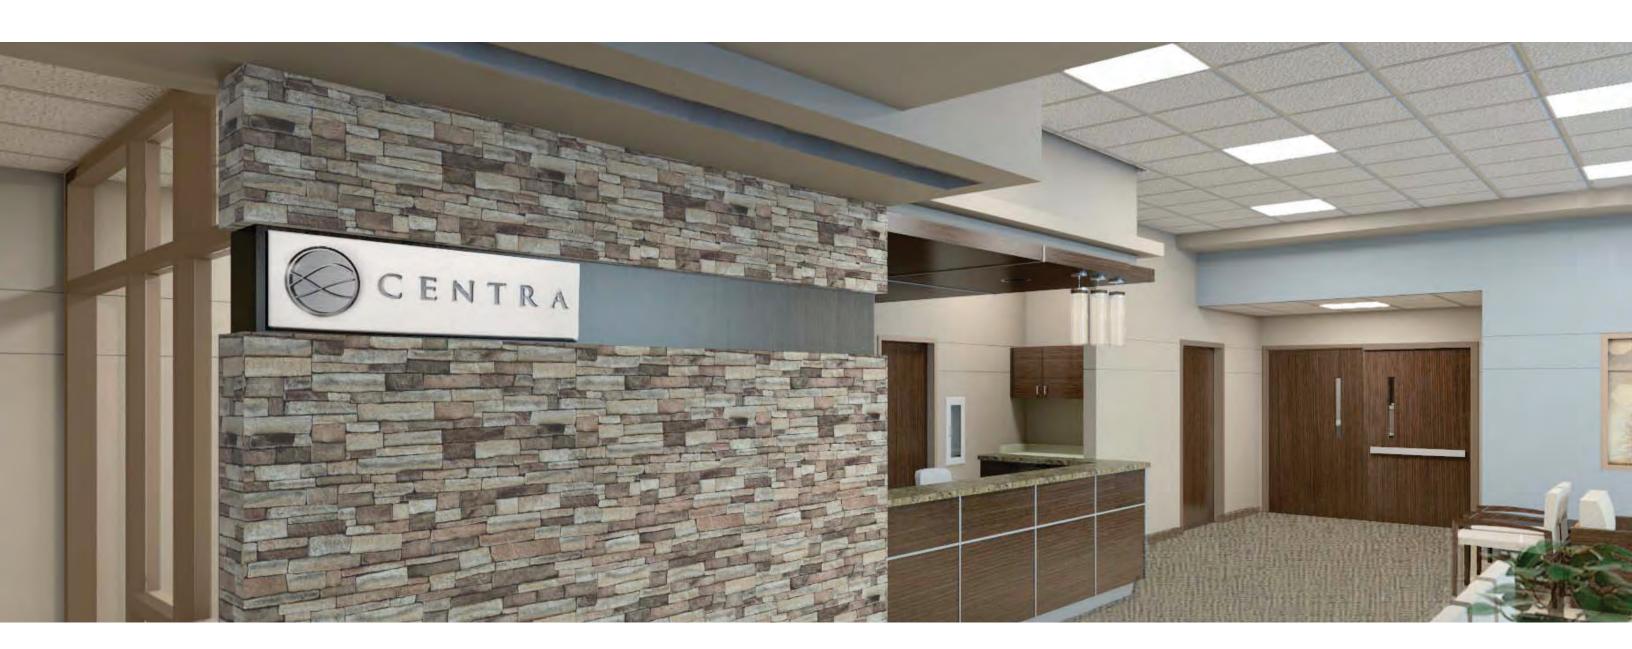

INTERIOR CORPORATE SIGN PROGRAM



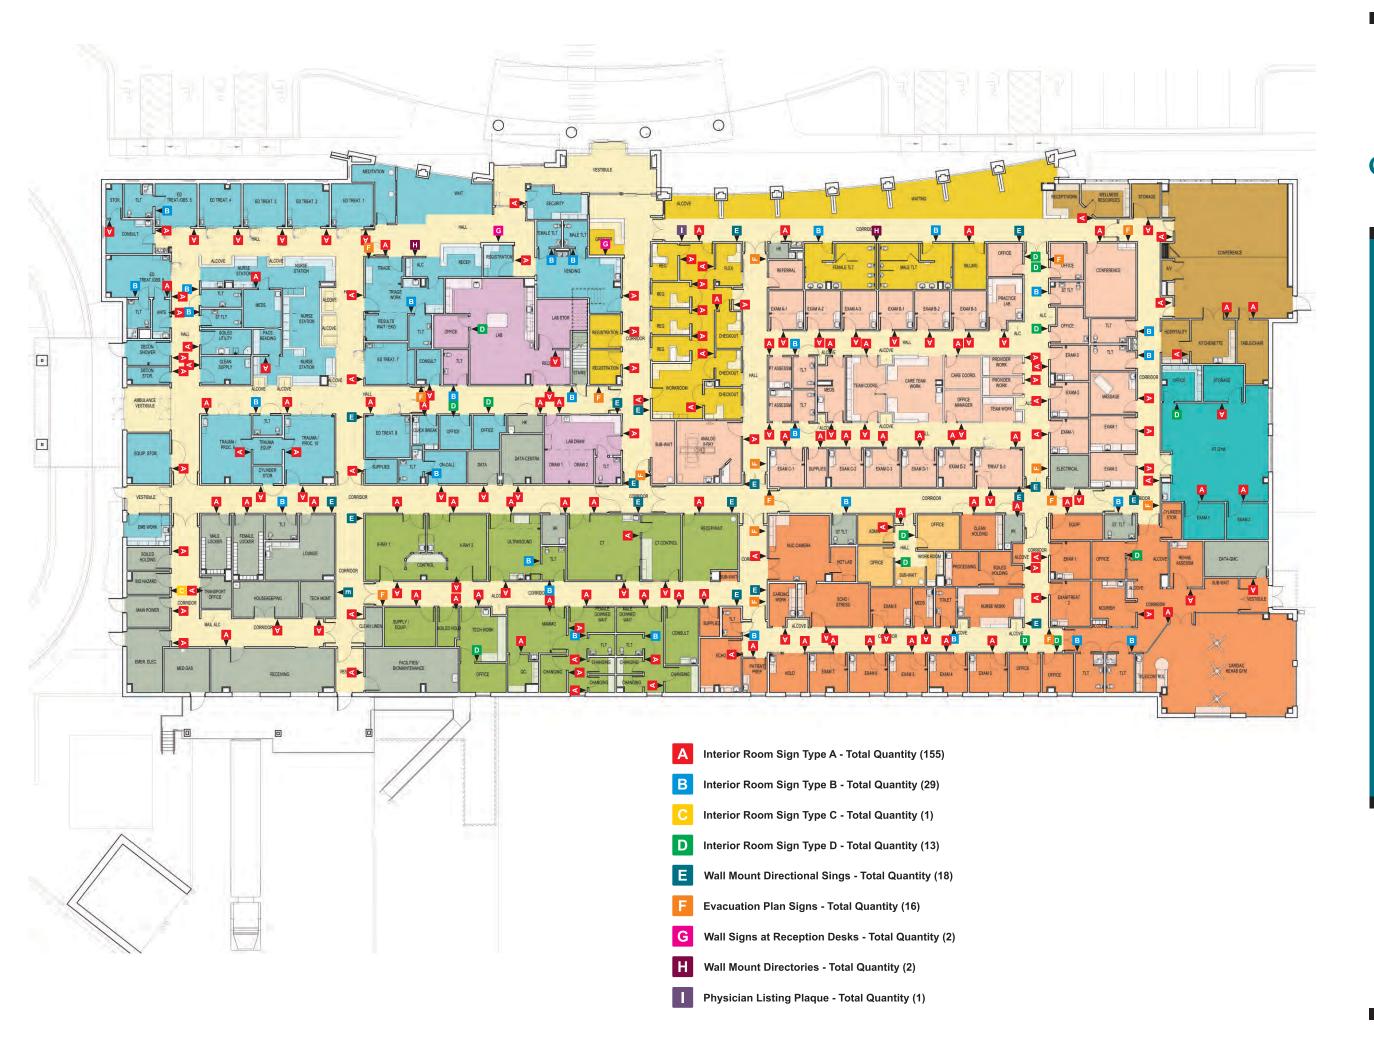




FLOOR PLAN



Page 1 of 11

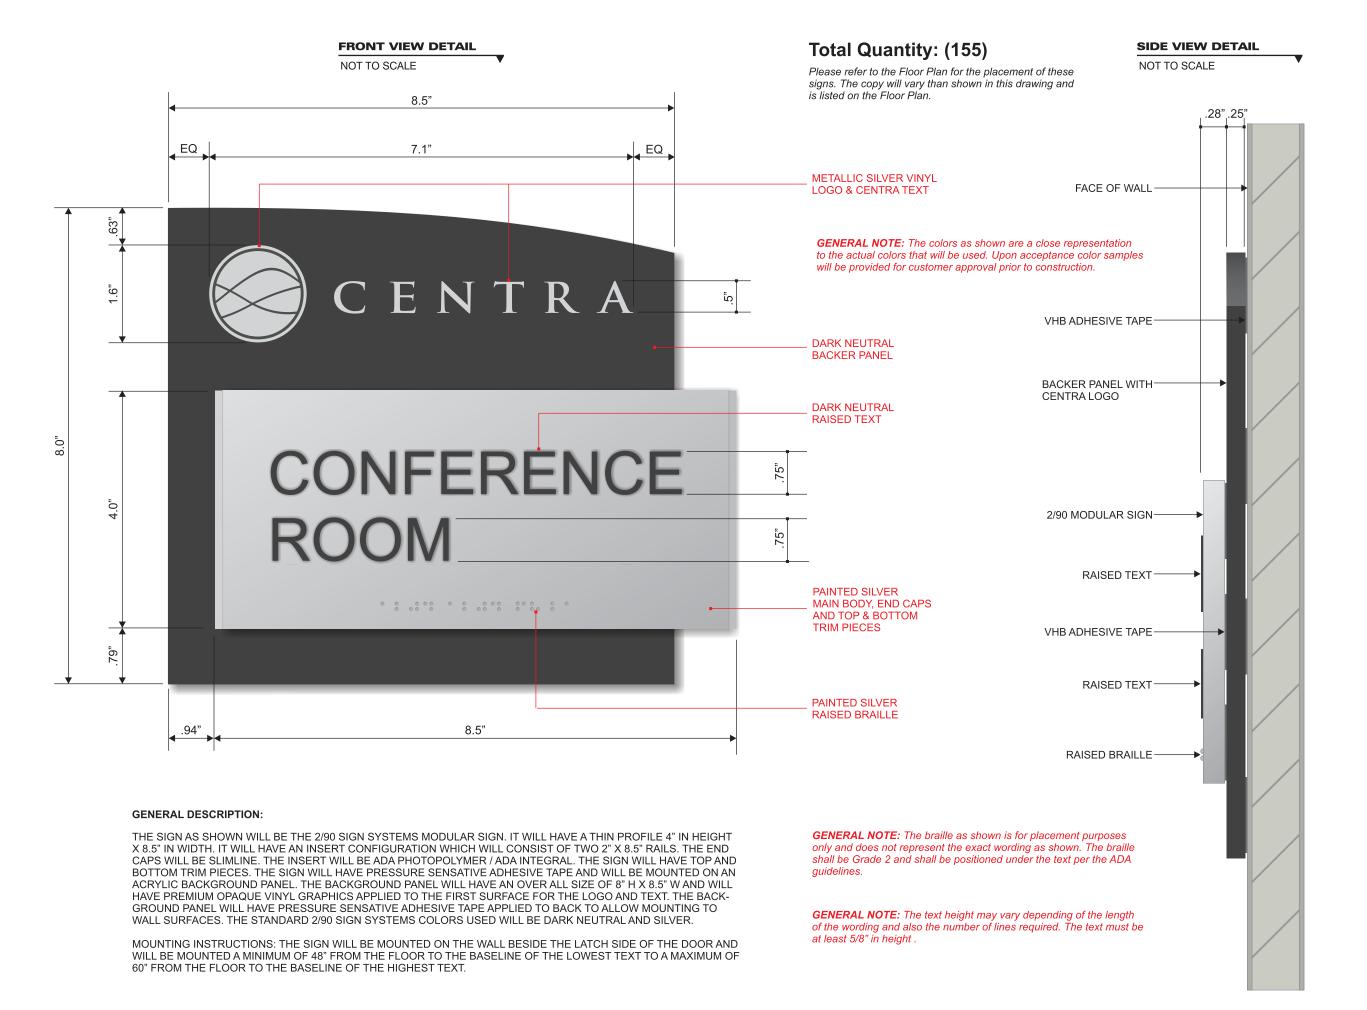








Page 2 of 11

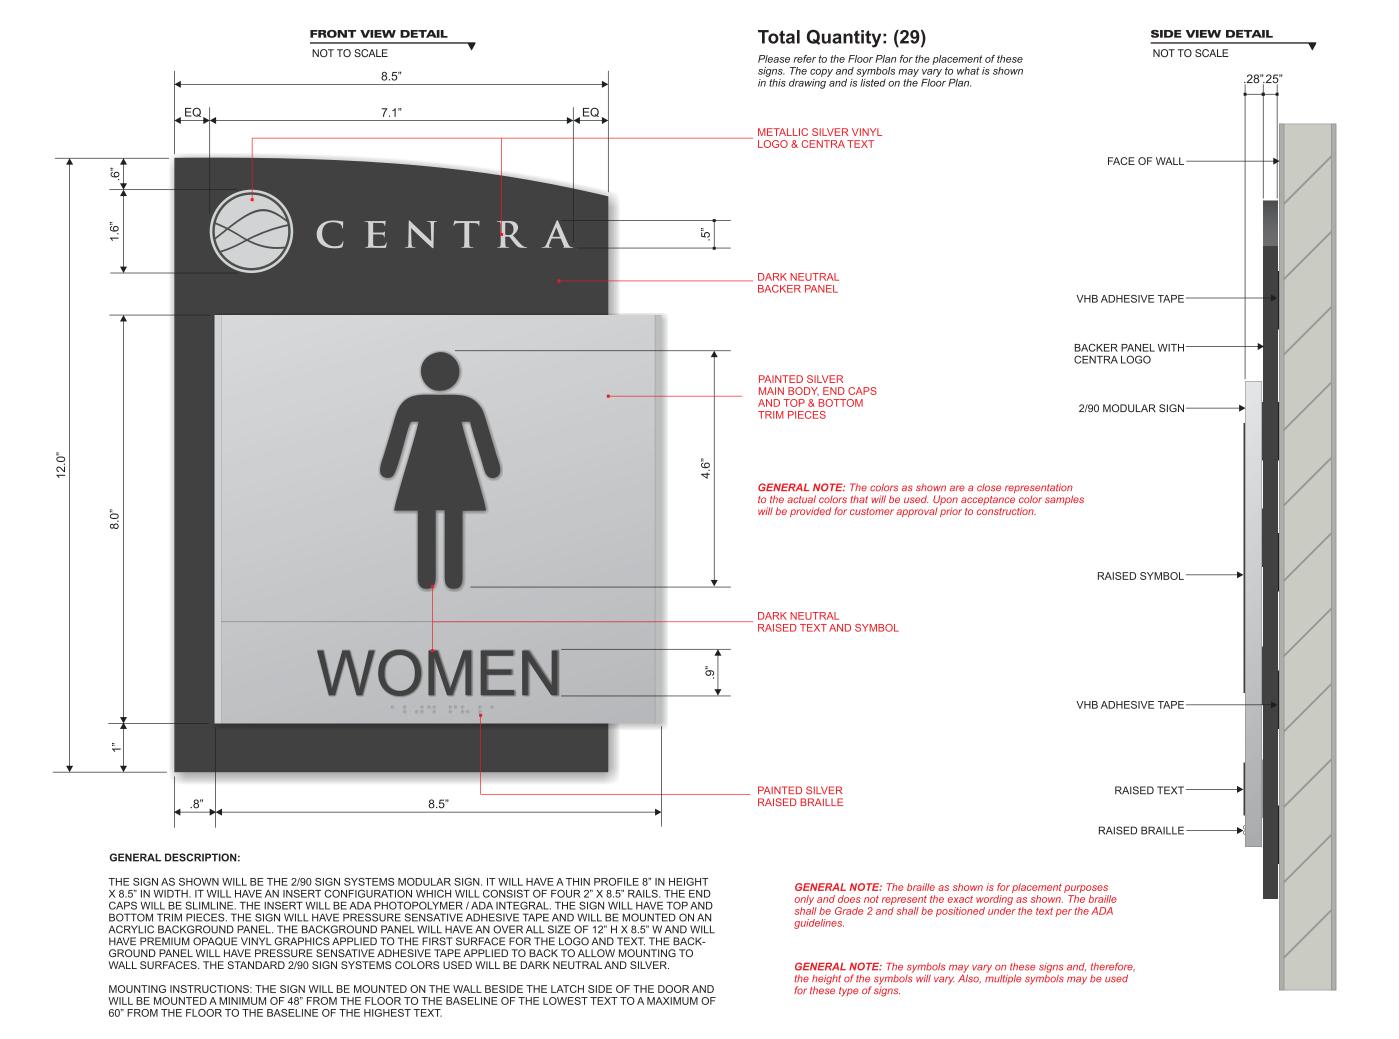








Page 3 of 11

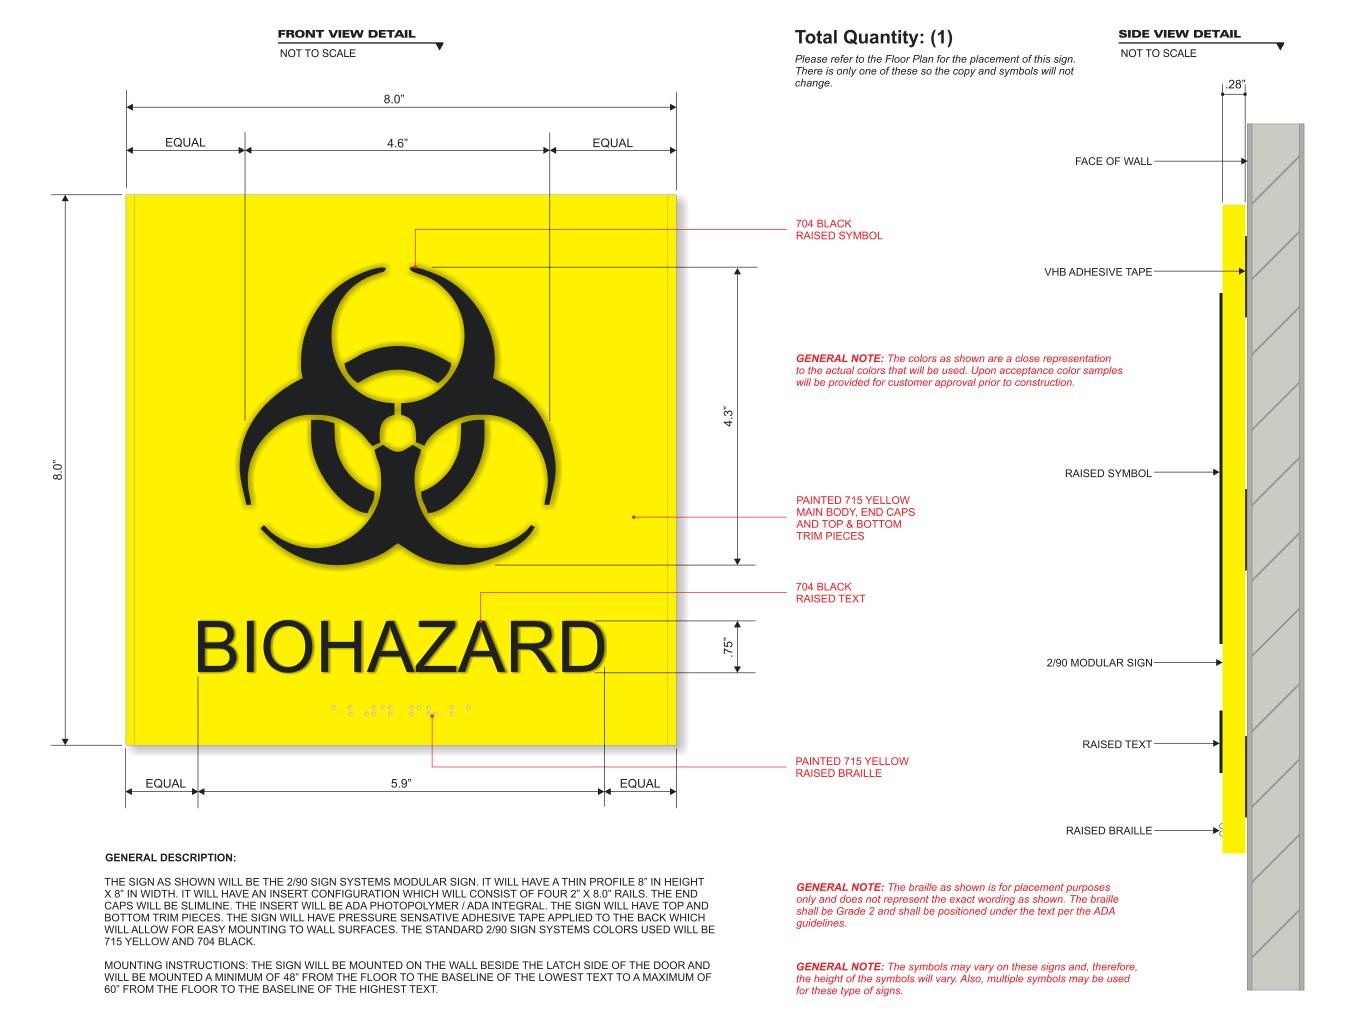








Page 4 of 11

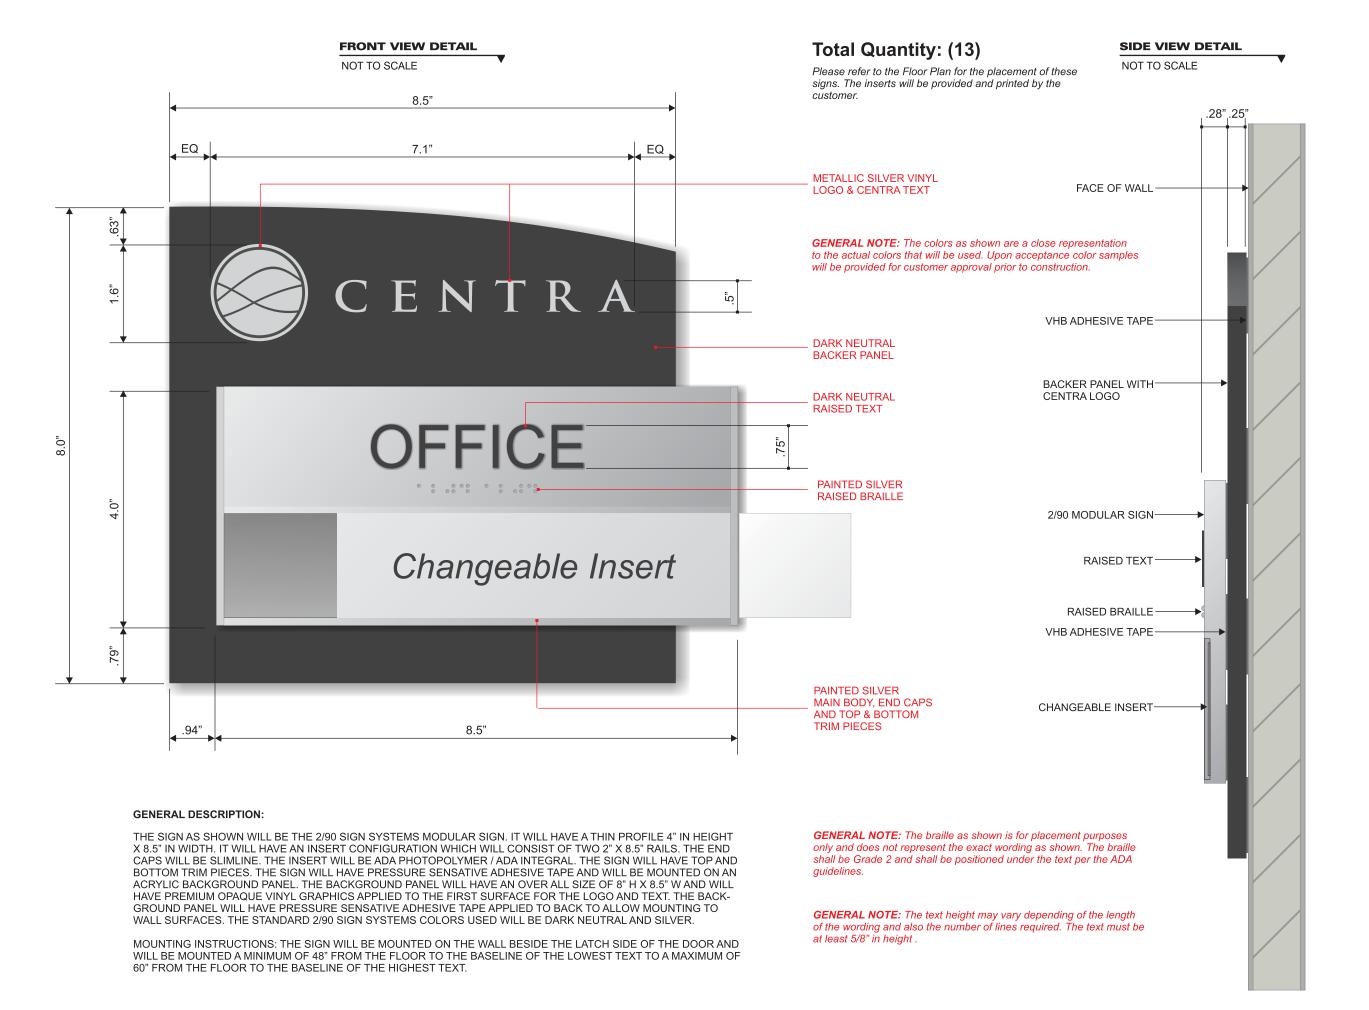








Page 5 of 11

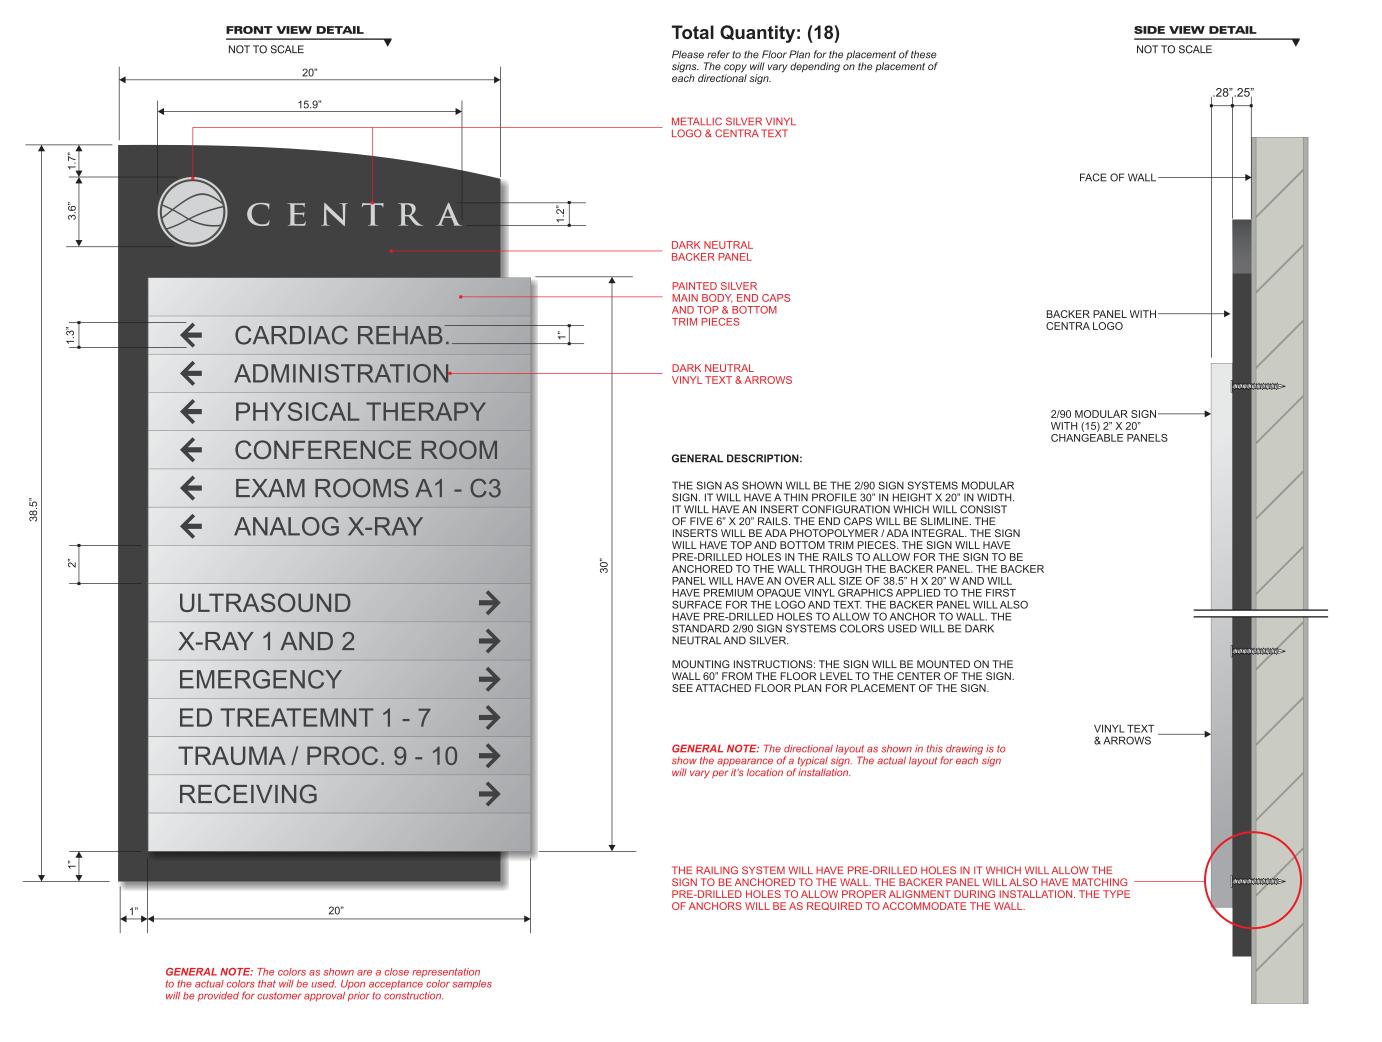





Directional Wall Sign Type




Page 6 0f 11

MOUNTING INSTRUCTIONS: THE SIGN WILL BE MOUNTED ON THE WALLS AT STRATEGIC POINTS THROUGHOUT THE CENTER. THE HEIGHT ABOVE

GRADE LEVEL SHOULD PUT THE CENTER OF THE SIGN AT EYE LEVEL (RE: 60").



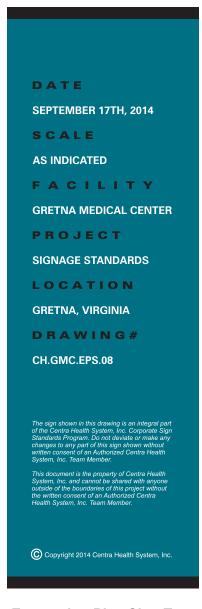


Evacuation Plan Sign Type



Page 7 of 11

not reflect an actual plan or placement of the sign. The layout for each sign will per specific to the actual placement. See Floor Plan for placement.

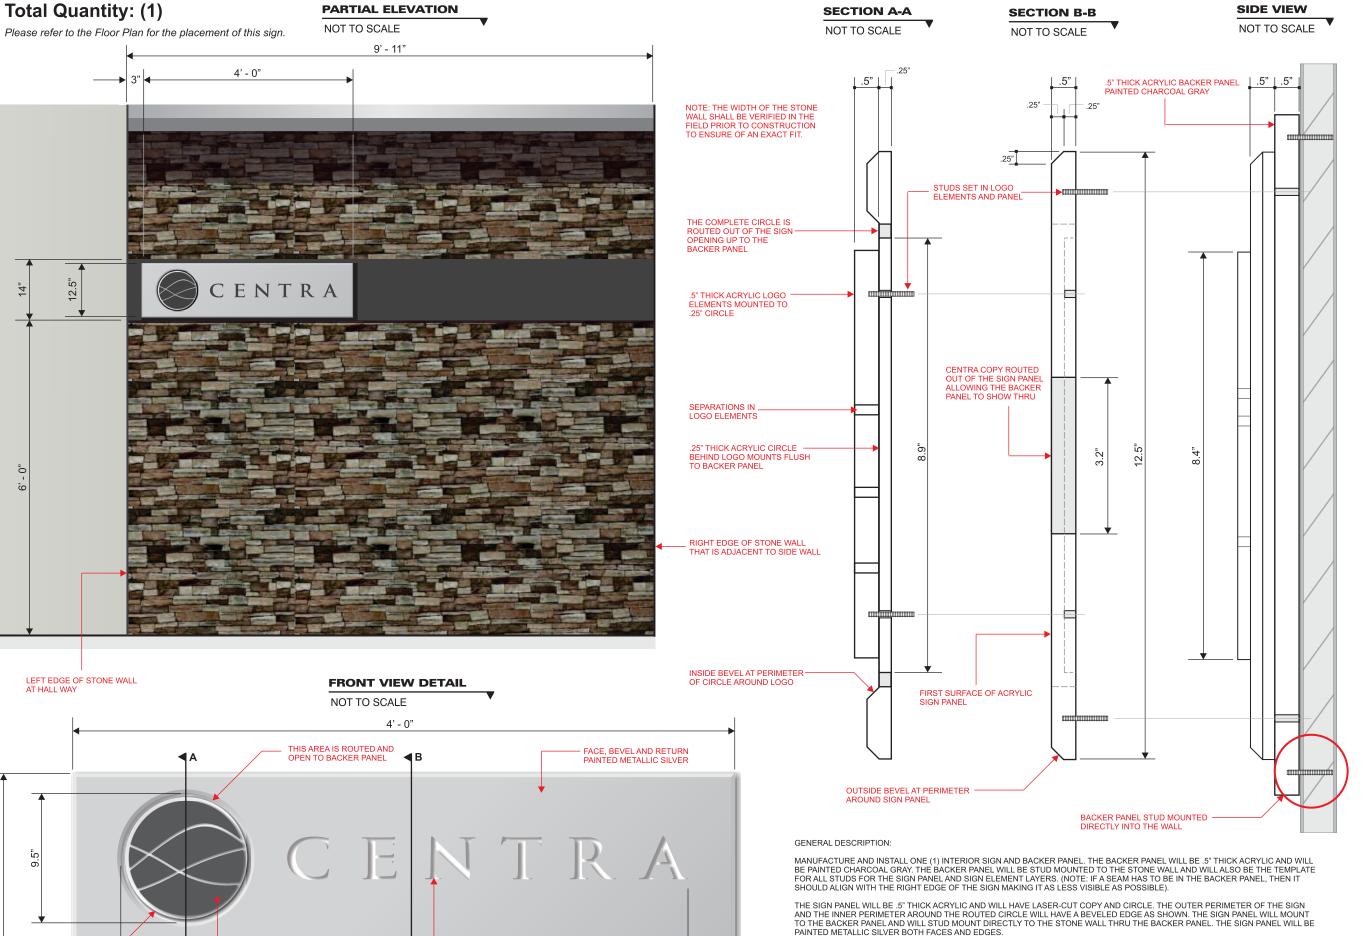

FACE AND RETURNS -

FACE AND RETURNS

41.6"

ROUTED COPY OPEN TO BACK

CENTERS IN R & A MT. TO BACKER PANEL



DATE SEPTEMBER 18TH, 2014 SCALE **AS INDICATED** FACILITY **GRETNA MEDICAL CENTER** PROJECT SIGNAGE STANDARDS LOCATION **GRETNA, VIRGINIA** DRAWING# CH.GMC.MRS.09 Copyright 2014 Centra Health System, Inc.


Main Reception Sign Type



Page 8 of 11

THE LOGO WILL BE CONSTRUCTED IN TWO LEVELS. THE BACK LEVEL IS .25" THICK LASER-CUT ACRYLIC WHICH WILL BE MOUNTED TO THE BACKER PANEL AND WILL STUD MOUNT TO THE STONE WALL THROUGH THE BACKER PANEL. THIS CIRCLE WILL BE PAINTED SILVER (FACES AND EDGES). THE LOGO ELEMENTS WILL BE.5" THICK LASER-CUT ACRYLIC AND WILL MOUNT TO THE CIRCLE ON TOP OF THE BACKER PANEL. THE LOGO WILL STUD MOUNT INTO THE STONE WALL THROUGH BOTH LAYERS. THE LOGO ELEMENTS WILL

BE PAINTED CHARCOAL GRAY.

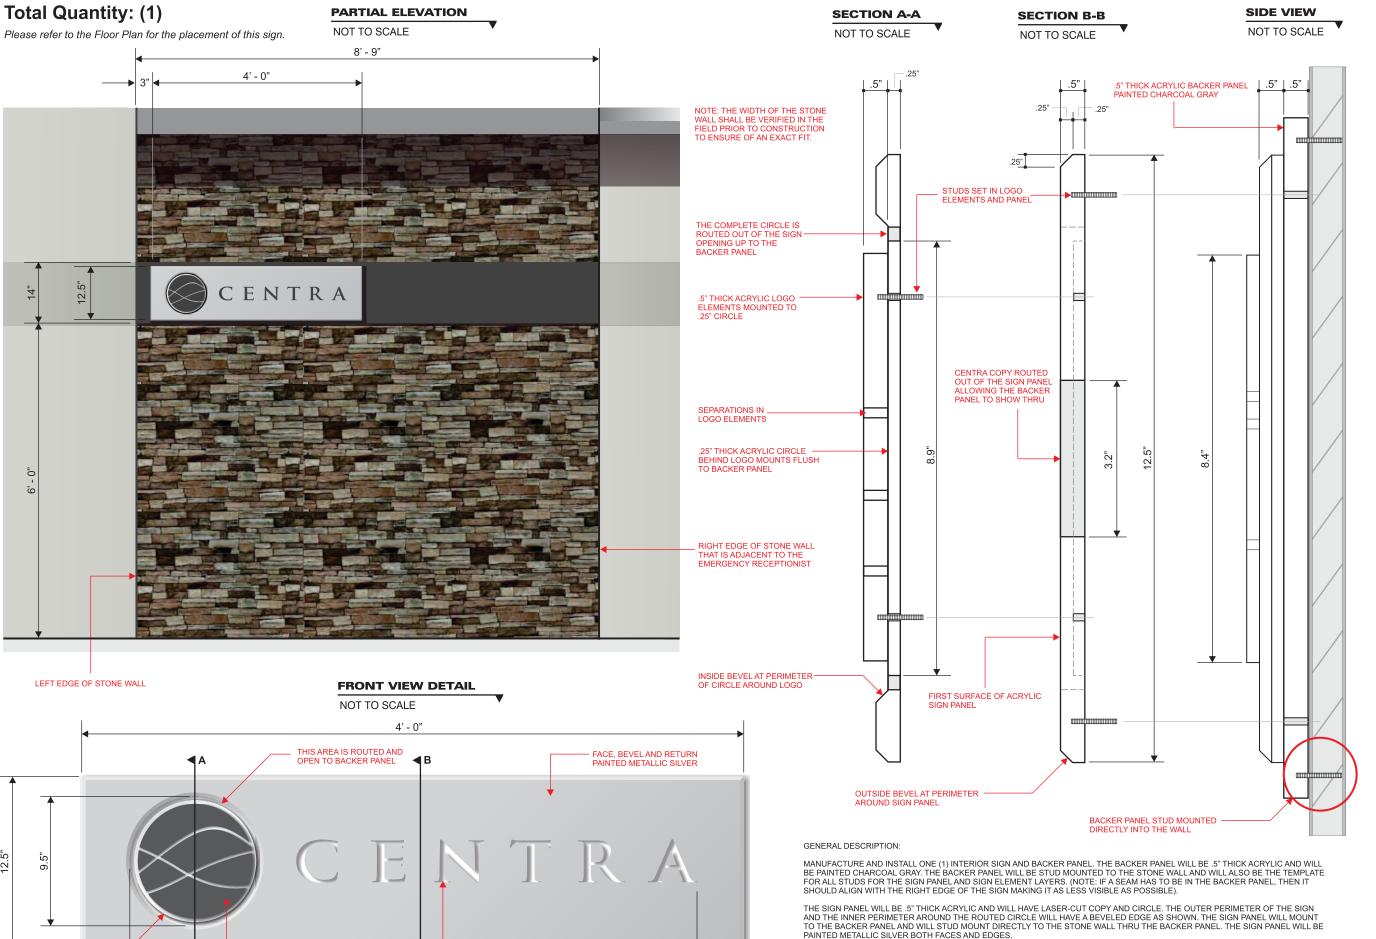

FACE AND RETURNS -

FACE AND RETURNS

41.6"

ROUTED COPY OPEN TO BACK

CENTERS IN R & A MT. TO BACKER PANEL






Emergency Rec. Sign Type



Page 9 of 11

THE LOGO WILL BE CONSTRUCTED IN TWO LEVELS. THE BACK LEVEL IS .25" THICK LASER-CUT ACRYLIC WHICH WILL BE MOUNTED TO THE BACKER PANEL AND WILL STUD MOUNT TO THE STONE WALL THROUGH THE BACKER PANEL. THIS CIRCLE WILL BE PAINTED SILVER (FACES AND EDGES). THE LOGO ELEMENTS WILL BE.5" THICK LASER-CUT ACRYLIC AND WILL MOUNT TO THE CIRCLE ON TOP OF THE BACKER PANEL. THE LOGO WILL STUD MOUNT INTO THE STONE WALL THROUGH BOTH LAYERS. THE LOGO ELEMENTS WILL

BE PAINTED CHARCOAL GRAY.

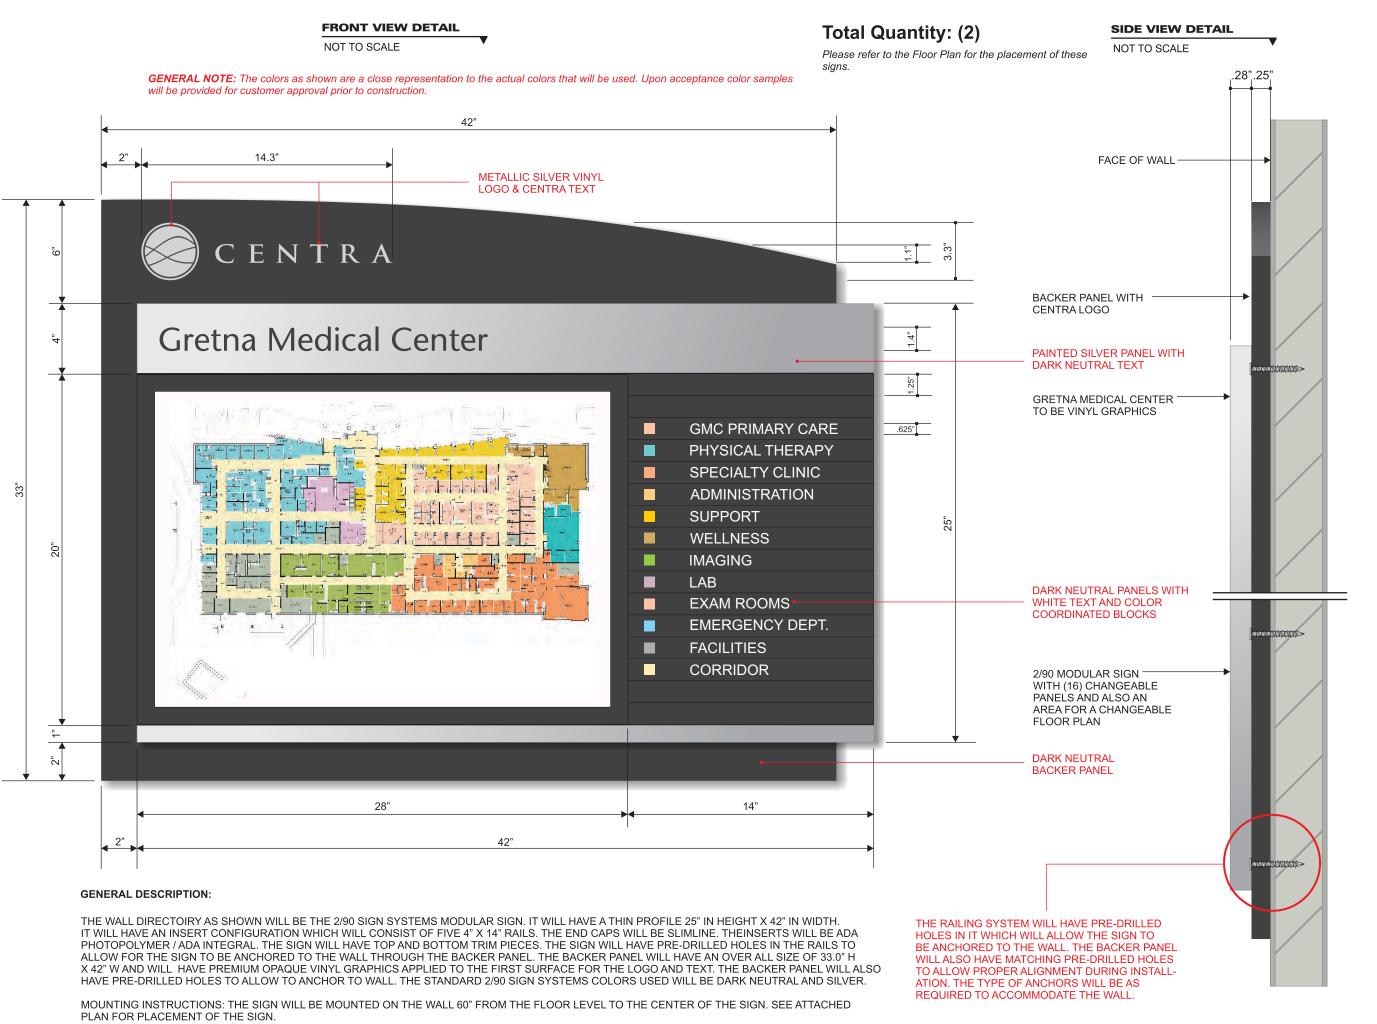





Wall Directory Type



Page 10 of 11

FRONT VIEW DETAIL

NOT TO SCALE

Total Quantity: (1)

Please refer to the Floor Plan for the placement of this sign.


FRONT VIEW DETAIL

NOT TO SCALE

SIDE VIEW DETAIL

NOT TO SCALE

CENTRA Medical Group CARDIOLOGY James Warner, M.D. 0 Edward Bonyak, M.D. 0 William Brown, M.D. 0 0 **PRIMARY CARE** Alex Wilgus, M.D. Modupeola Abiodun, M.D. 0 Jenifer Hoffert, P.A. Jamie Martin, P.A. **SPECIALTY** Andrew Pieleck, D.O. (Sports Medicine) Medical and Surgical Specialists

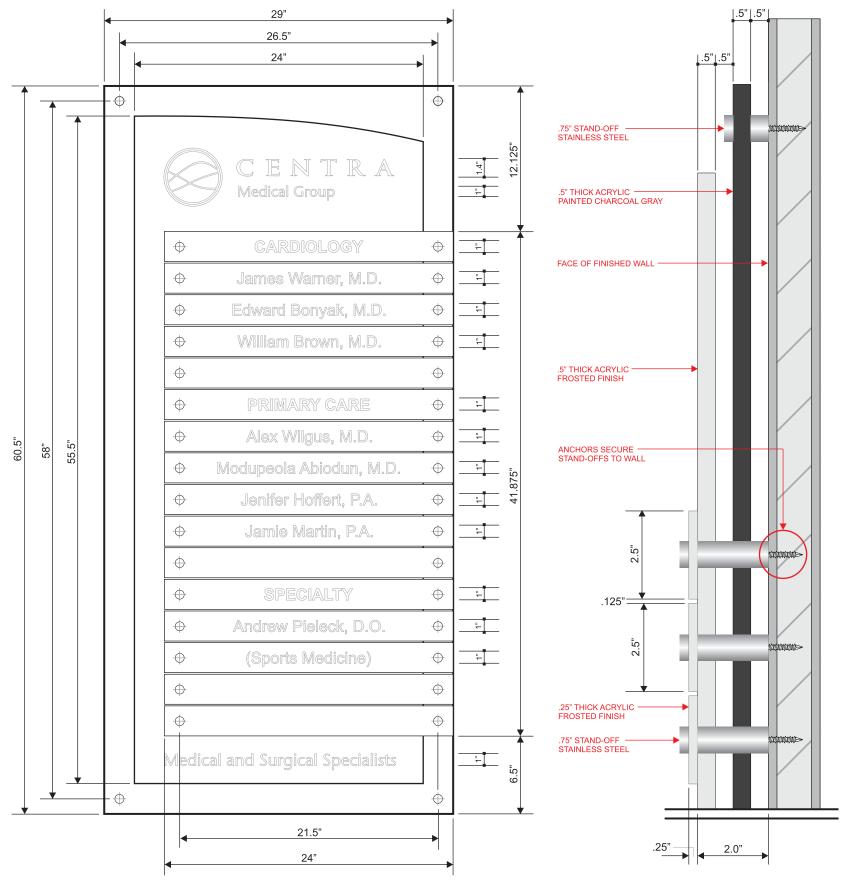





Physician Plaque Type



Page 11 of 11